

PLANNING NOTES
 -
 DEMOLITION NOTES
 -
 CONSTRUCTION NOTES
 -All dimensions must be checked on site and not scaled from this drawing
 MAINTENANCE NOTES
 -



South Elevation

125.00m AOD



East Elevation

125.00m AOD




West Elevation

125.00m AOD



North Elevation

125.00m AOD

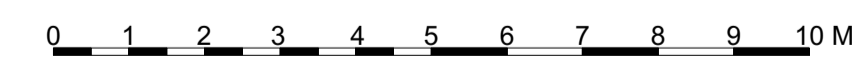

SCALE MEASUREMENTS SHOWN IN METRES.
 ACCURACY OF SCALE CAN ONLY BE ASSURED ON
 PROPERLY CALIBRATED MACHINERY

Revisions

VERITY & BEVERLEY
 ARCHITECTS DESIGNERS

The Coach House | 4 The Chipping | Tetbury | Glos. | GL8 8ET
 Telephone 01666 503516 | www.verity-beverley.co.uk

TREWSBURY HOUSE
 COATES

**PROPOSED ALTERATIONS AND
 EXTENSION**

ELEVATIONS
 AS EXISTING

Scale: 1:100	21.1493/03
Date: 27.07.21	
Drawn: MAL/DJL	Revision
Size: A1	