


Site Address: Ripon Hall Farm, Catterall Lane

- Site Plan Existing

Scale: 1:500 @ A3

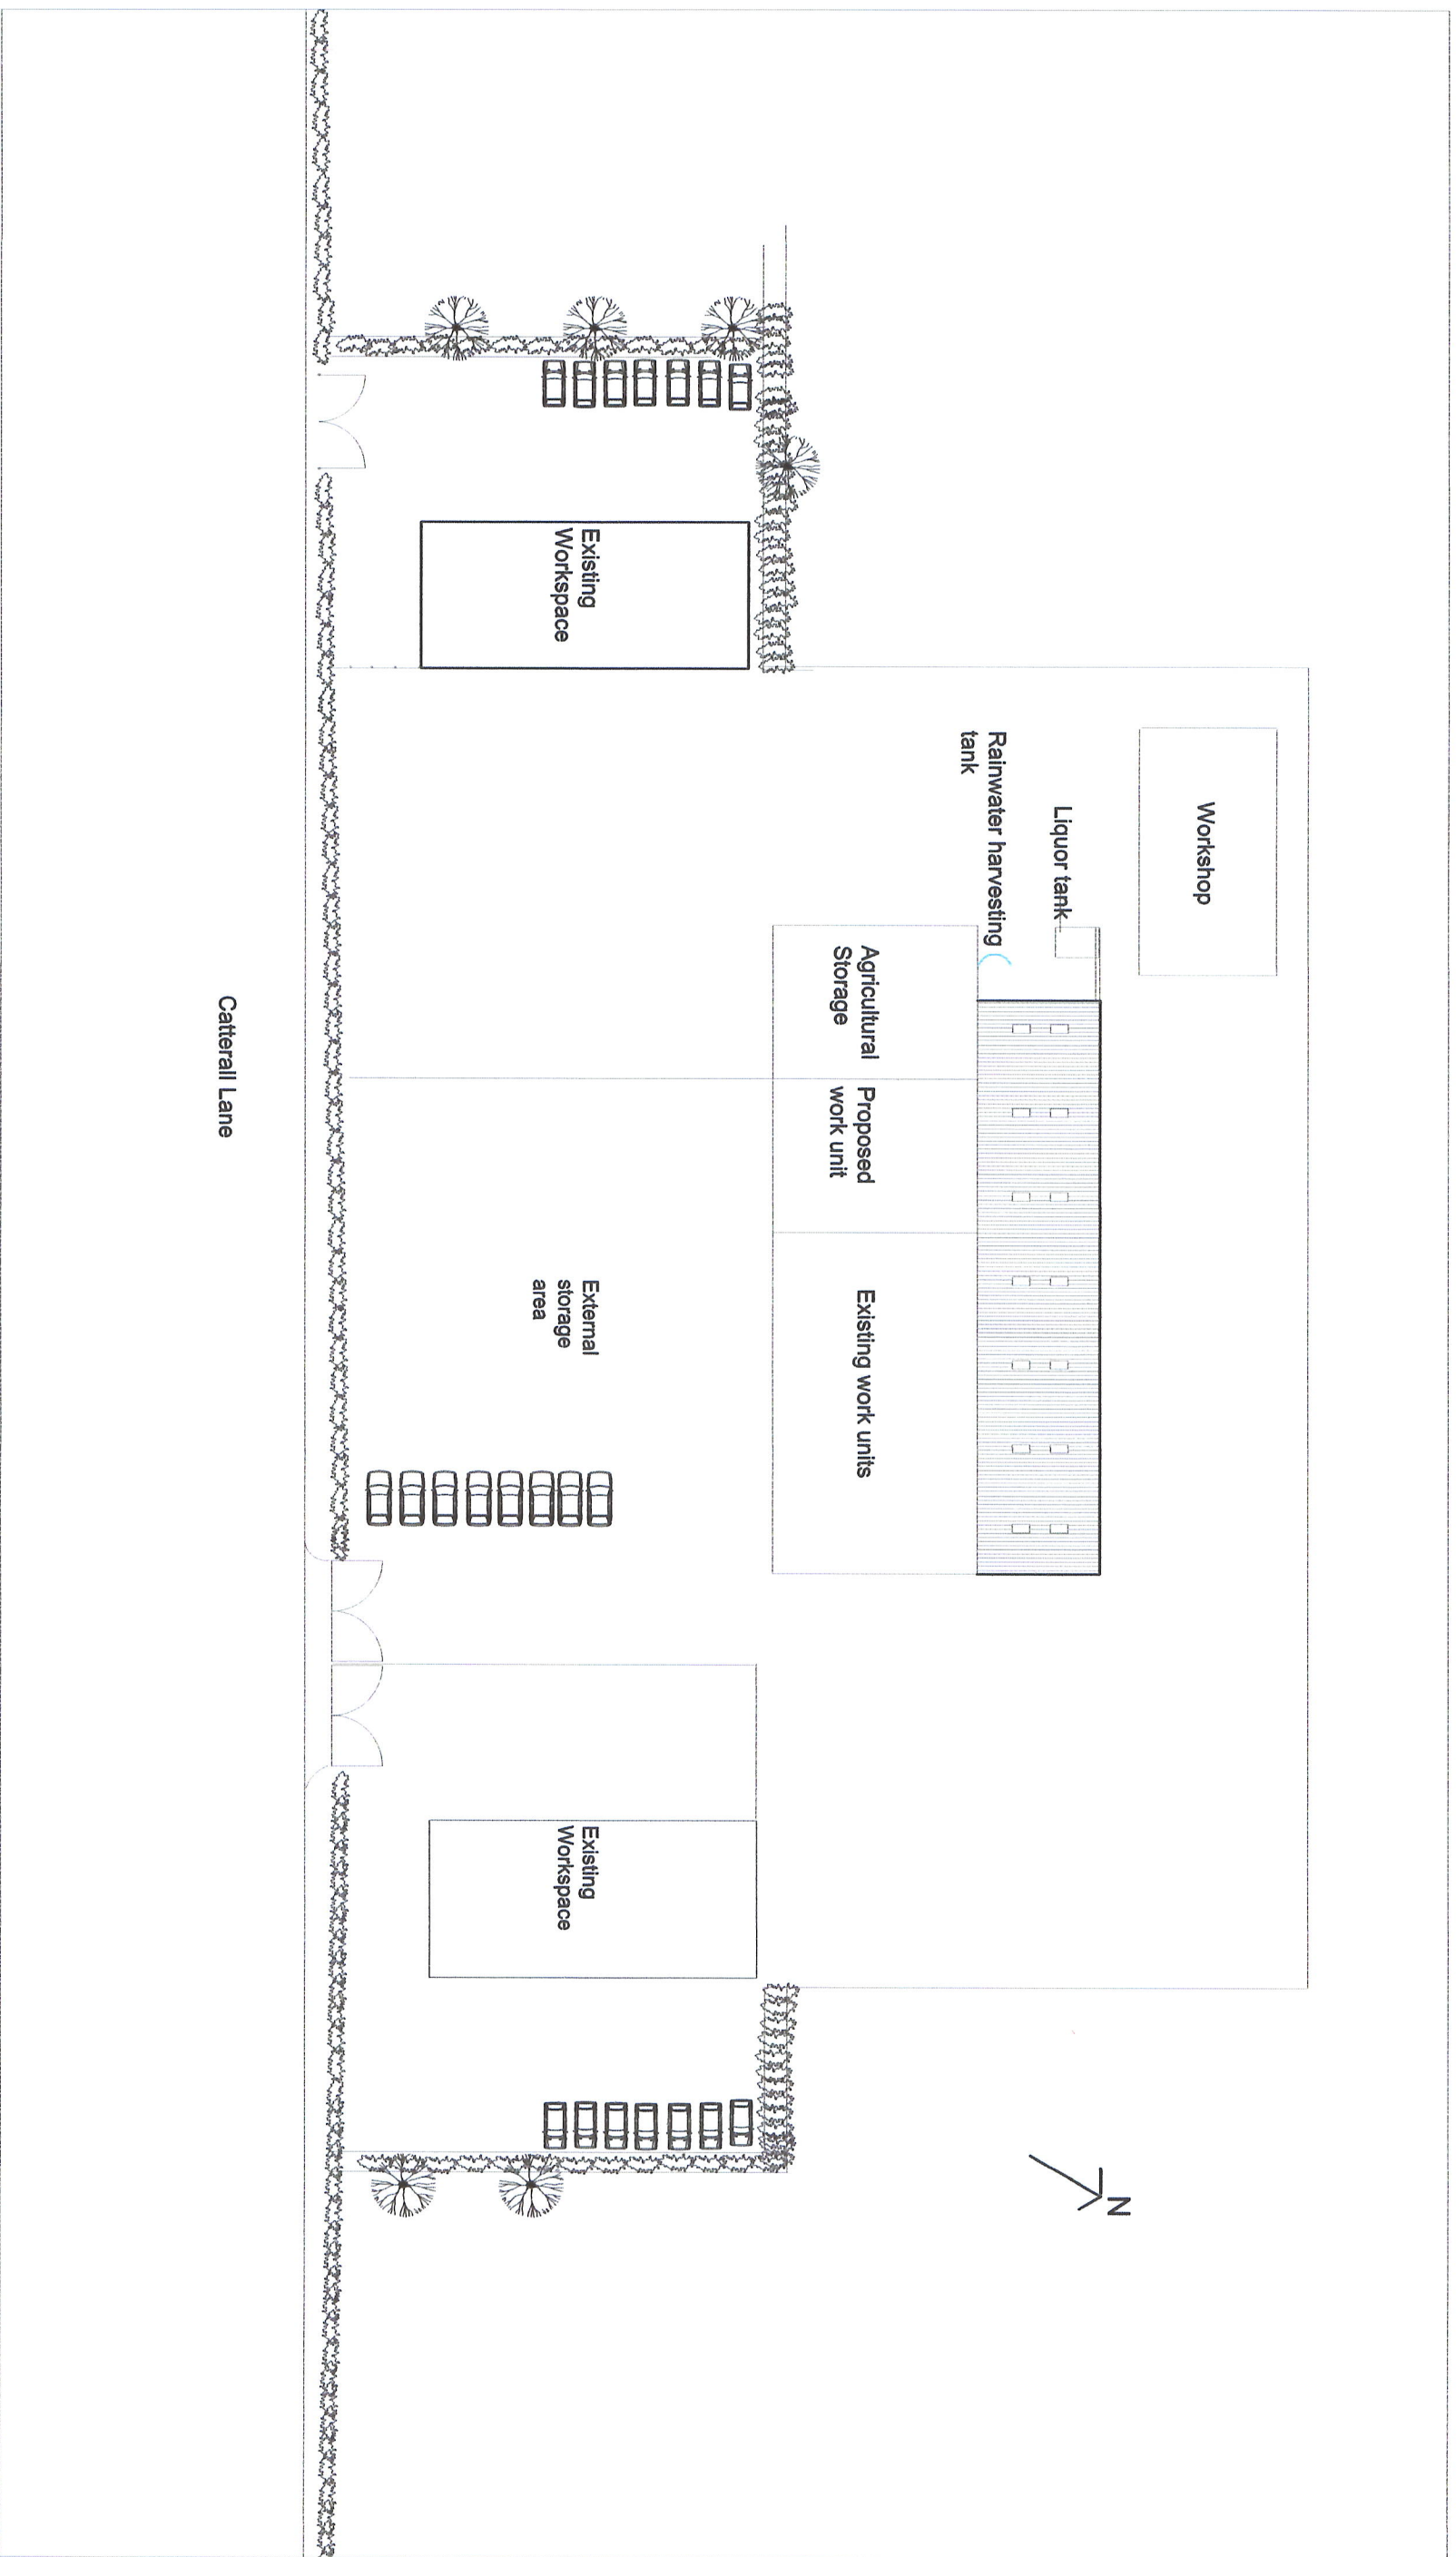

Site Address: Ripon Hall Farm, Catterall Lane
 - Site Plan Existing

Scale: 1:500 @ A3