



Key	
Symbol	Description
	Area to which planning application applies
	Existing trees retained
	Area of widened road surface
	OPP outline

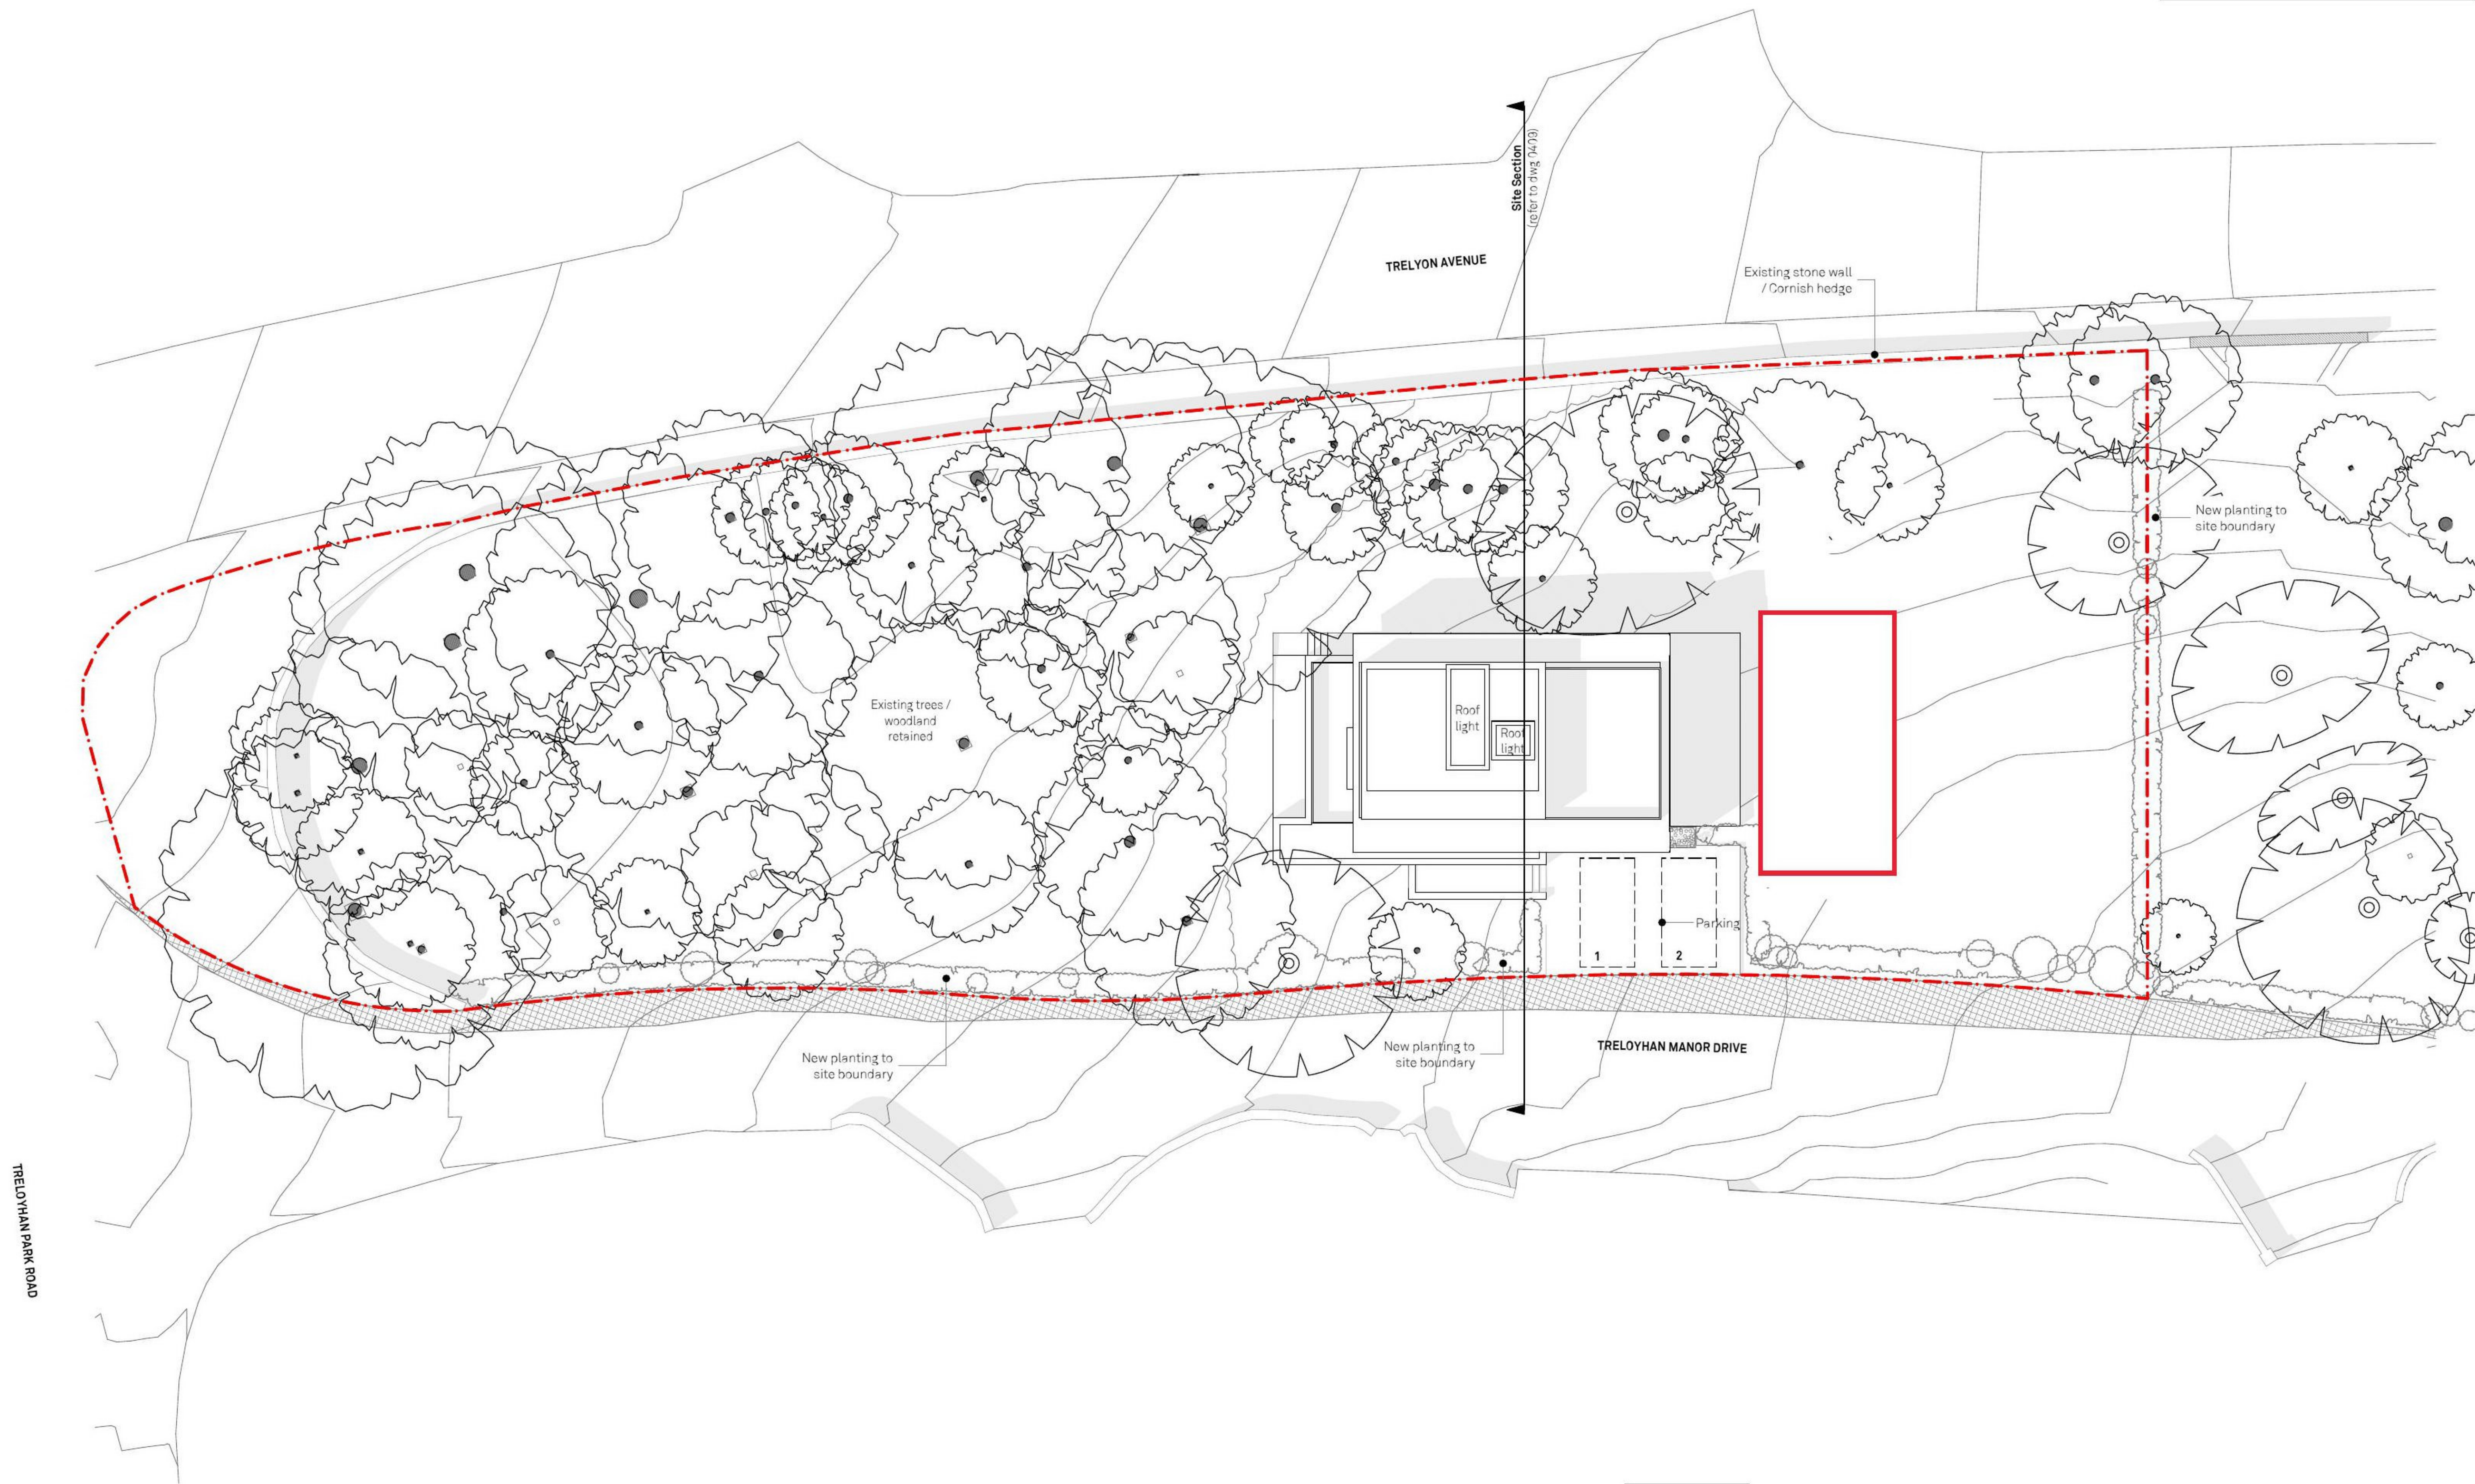

rev.	date	changes description	status	issued by

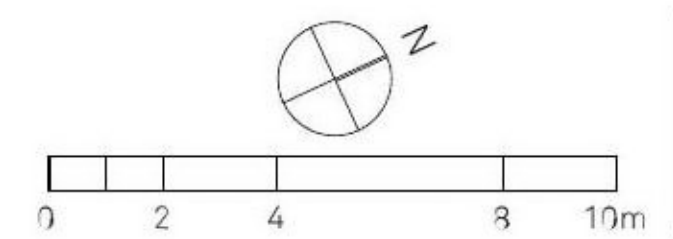

drawn by  
CS

Date  
Sept 2021

project title  
1 Trelohan Manor Drive,  
St Ives  
TR26 2AN  
- Site Plan

Drawing Number  
CO01-SP-R0 Revised site plan  
showing pool location Sept  
2021