







Key	
Symbol	Description
	Area to which planning application applies
	Existing trees retained
	Area of widened road surface
	OPP outline



rev.	date	changes description	status	issued by

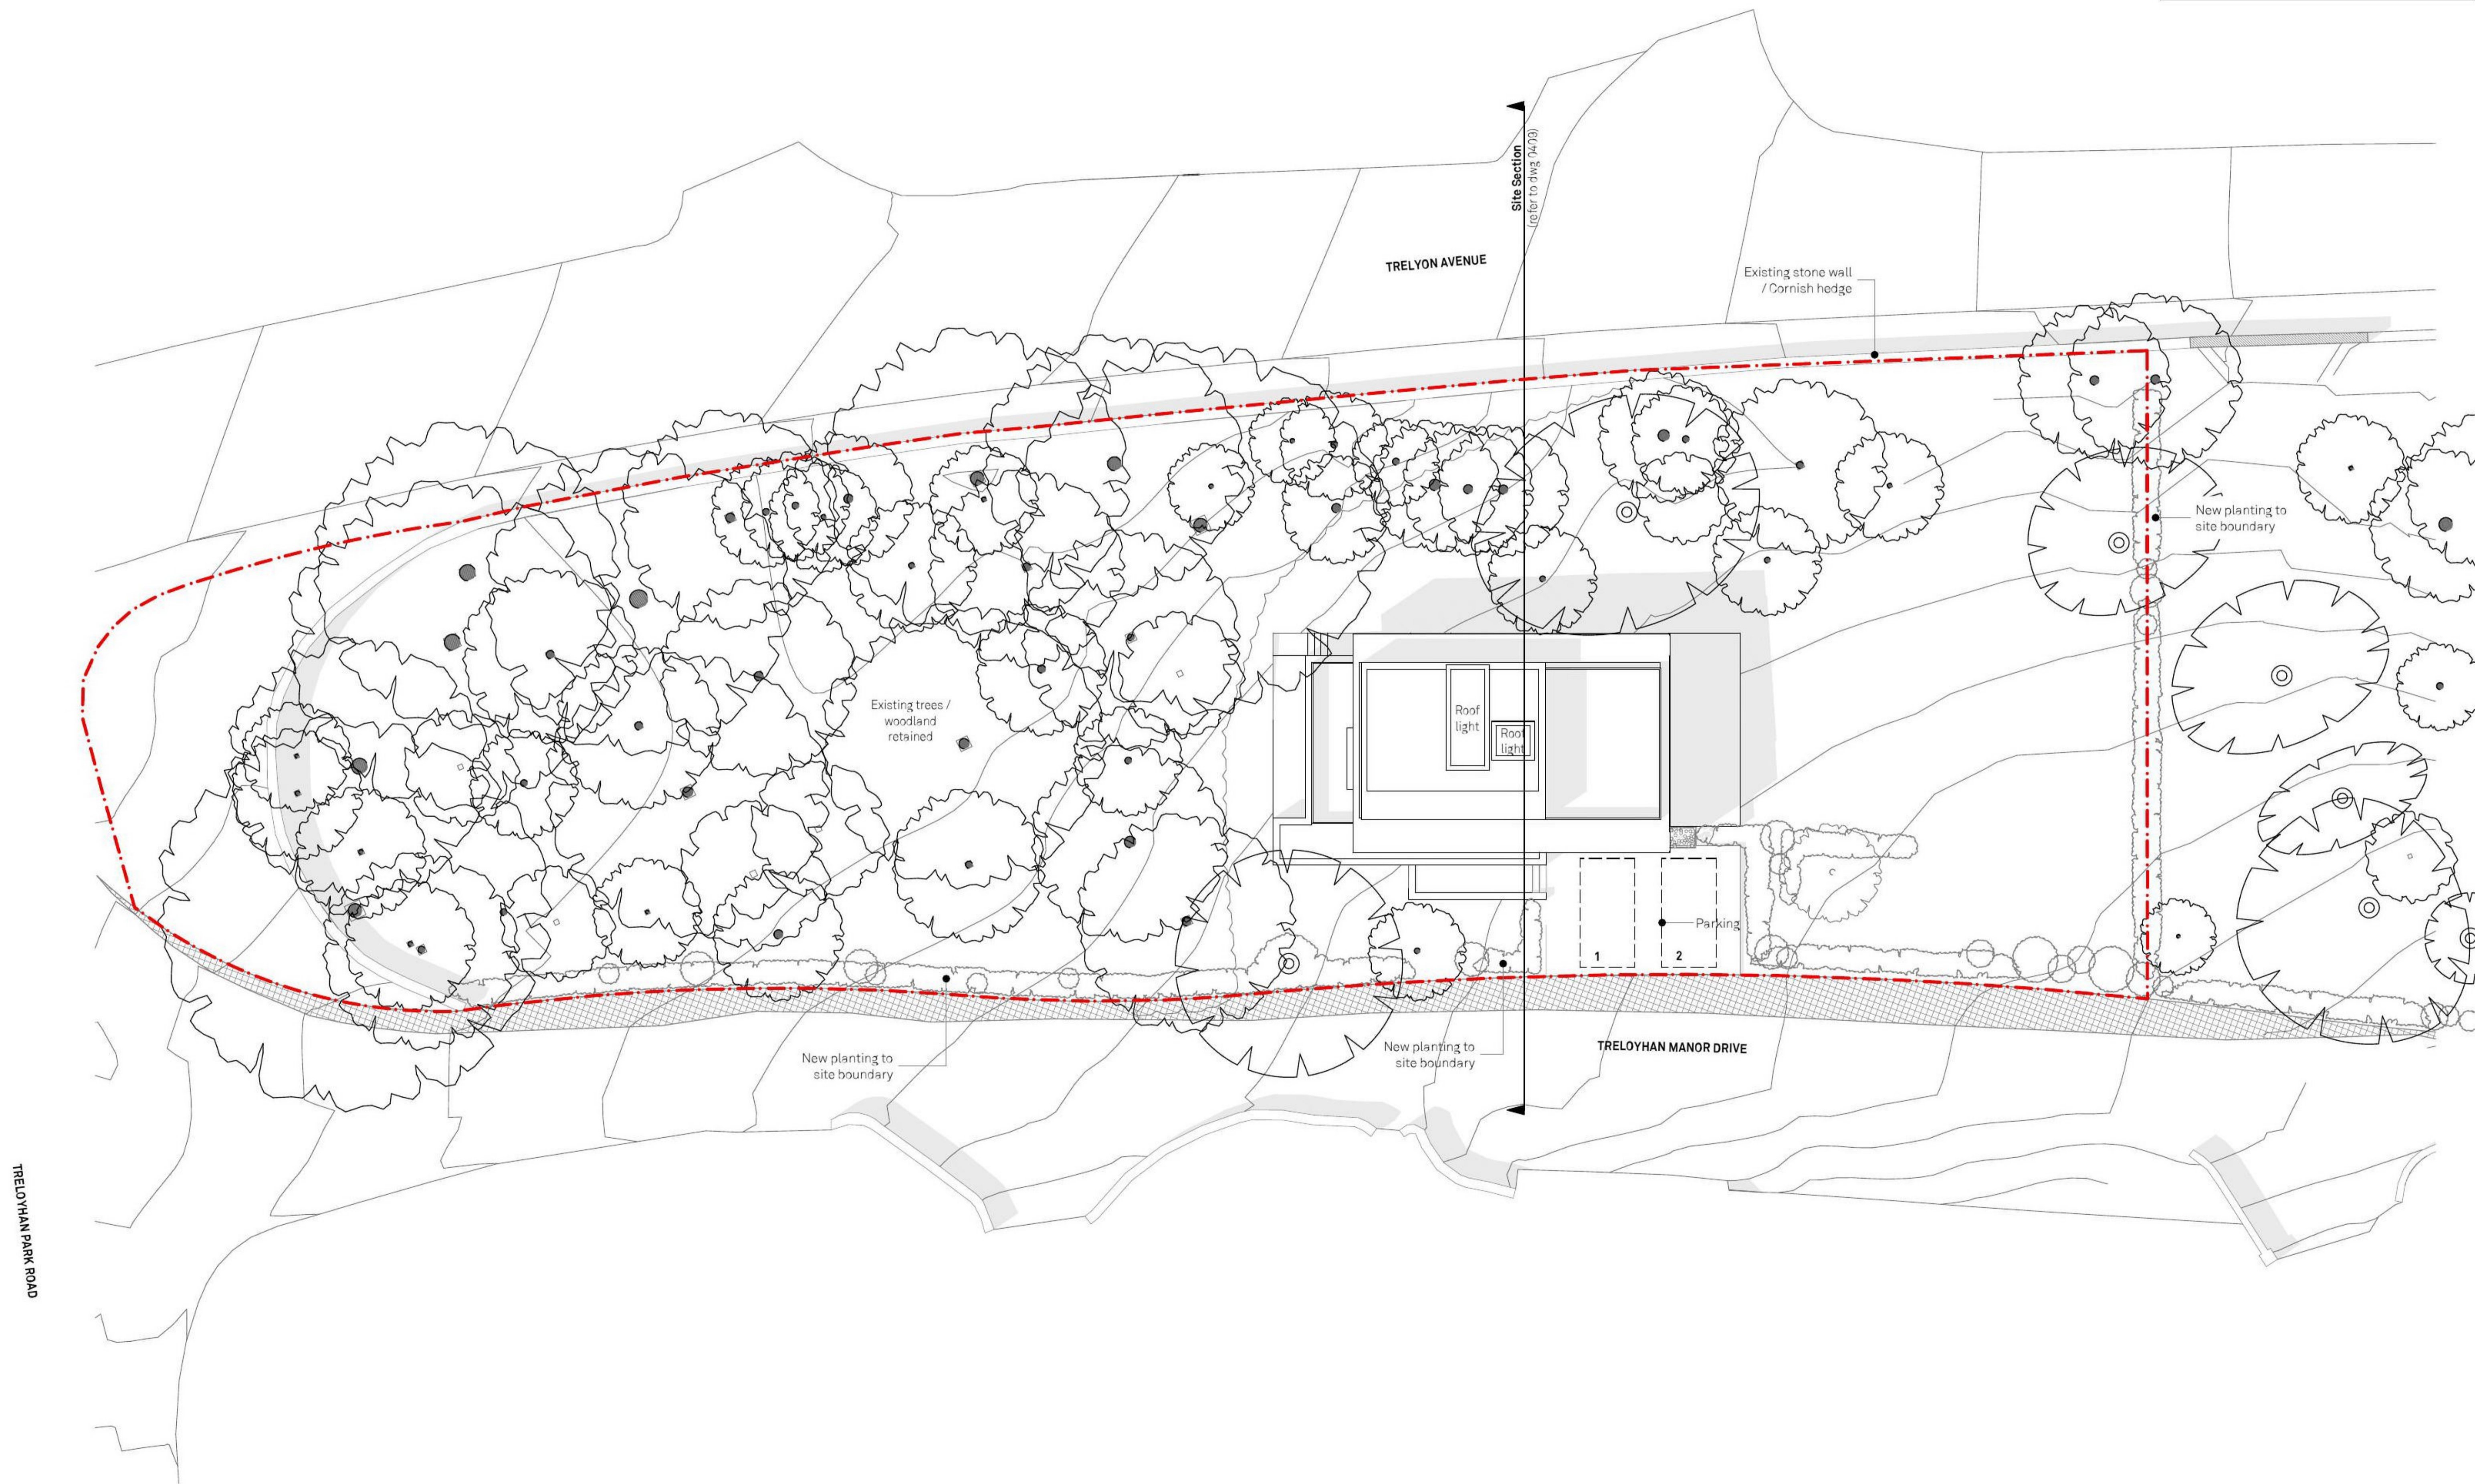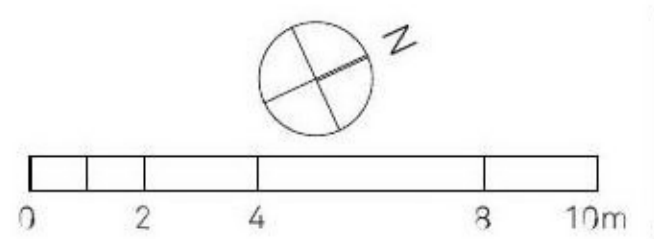

drawn by
CS

Date
Sept 2021

project title
1 Trelohan Manor Drive,
St Ives
TR26 2AN
- Site Plan

Drawing Number
CO01-SP-RO Existing Site Plan
Sept 2021