


Existing Site Plan Scale 1:500

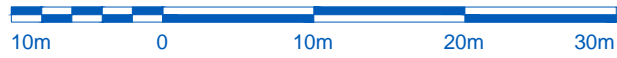

Ordnance Survey ©
Ukmapcentre.com



Location Plan Scale 1:1250



Serial number: 223634
©Crown copyright and database right 2021
Ordnance Survey licence 10004857
Reproduction in whole or in part is prohibited
without the prior permission of Ordnance Survey

-/-

Rev / Date / Description

Client Approval Signature & Date:

Client:
Candice Smith

Address:
35 Desswood Place
Aberdeen
AB25 2EE



Bon Accord House
Riverside Drive
Aberdeen
AB11 7SL
drawing@bonaccordglass.co.uk
www.bonaccordglass.co.uk
Tel: 01224 588944

Date:
20/09/21

Pg No. / Rev:
00/ -

Drawn:
PW

Job No.:
WSMI210816

Scale @ A4
AS SHOWN

Project:
Replacement Windows To Rear