




NO CHANGE TO EXISTING SOUTH ELEVATION

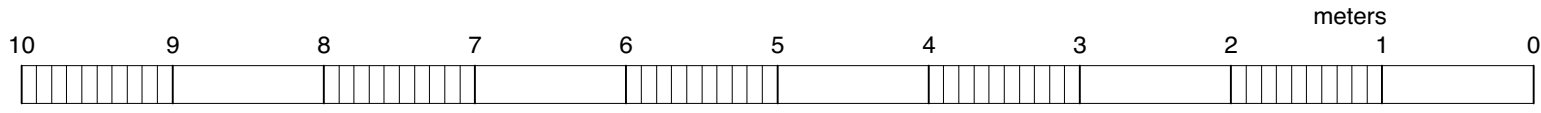

Chris Scott Architects
88B Ulverscroft Road London SE22 9HG 07880 528716
Job: 369 Blackfen Road, DA15 9NJ
Dwg: D15, Proposed South Elevation
Scale: 1:50 @A3
Date: April 2021