




Existing Front Elevation
scale 1:100@A3



Proposed Front Elevation
scale 1:100@A3

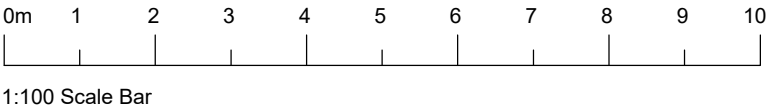

Rev	Date	Note
Revisions		
Client:		
Mr and Mrs Turley		
Project:		
Meadow Croft, The Square, Elford, B79 9DB		
Drawing title:		
Existing and proposed front elevations		
Drawing number:		Revision:
SK171-300		
Date:	Scale:	
August 2021	1:100@A3	
<div><div><div>JMU</div><div>architecture</div></div><div><div>Justin M Jones RIBA</div><div>Chartered Architect</div><div>116 Gillway Lane</div><div>Tamworth</div><div>Staffordshire</div><div>B79 8PW</div><div>T: 07872 688728</div><div>Justin@jmmjarchitecture.com</div><div>www.JMJarchitecture.com</div></div></div>		

This drawing and the building works depicted are the copyright of JMMJ Architecture and may not be reproduced except by written permission of JMMJ Architecture. All dimensions are in millimetres unless otherwise stated. Do not scale from this drawing when using this for construction purposes. Use figured dimensions only.
© JMMJ Architecture 2019