


First Floor Plan  
Scale: 1:50

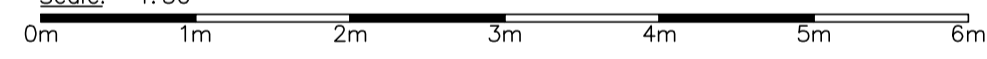

**Richard Amos Ltd.**  
Chartered Architectural and Building  
Surveying Services

2 Golden Square, Duns, Berwickshire, TD11 3AW.  
Tel: (01361) 882 599, Fax: (01361) 882 577,  
E-mail: [ra@richardamosltd.co.uk](mailto:ra@richardamosltd.co.uk)

Registered Office: 2 Golden Square, Duns, Berwickshire, TD11 3AW.  
Registered in Scotland, Company No. 240352 V.A.T Reg. No. 502 4656 71

CLIENT:  
Knarsdale Estate Ltd

PROJECT:  
Proposed Alterations at The Old  
Rectory, Knarsdale.

TITLE:  
Proposed First Floor Plan

DRAWING NO: 21/B858/PL03	DRAWN BY: JF/TD	A1
DATE: 24/09/2021	SCALE: 1:50	
REV: -	REV: -	

This drawing is for Planning Purposes Only

DO NOT SCALE FROM THIS DRAWING.  
These drawings are subject to copyright laws: © Richard Amos Ltd