


LAND OUTLINED IN RED = APPLICATION SITE

Ordnance Survey License No. - 100022432

**Site Plan**

Scale: 1:250

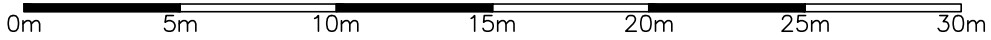

KEY:	
	Shrubs
	Tree
	Existing Planting
	New planting

CLIENT: Knarsdale Estate Ltd			
PROJECT: Proposed Alterations at The Old Rectory, Knarsdale.			
DRAWN: JF	SCALE: 1:250	DATE: 24/09/2021	A3
TITLE: Proposed Site Plan			DRAWING NO: 21/B858/PL06

**© Richard Amos Ltd.**  
**Chartered Architectural and Building**  
**Surveying Services**  
 2 Golden Square, Duns, Berwickshire, TD11 3AW, X  
 Tel: (01361) 882599, Fax: (01361) 882577,  
 E-Mail: ra@richardamosltd.co.uk  
 Registered Office 2 Golden Square, Duns, Berwickshire, TD11 3AW.  
 Registered in Scotland, Company No. 240332 V.A.T. Reg. No. 502 4656 71

DO NOT SCALE FROM THIS DRAWING.  
 These drawings are subject to copyright laws: © Richard Amos Ltd

This drawing is for Planning Purposes Only