

Rectory


Stone Croft

LAND OUTLINED IN RED = APPLICATION SITE

Ordnance Survey License No. - 100022432

Site Plan

Scale: 1:250

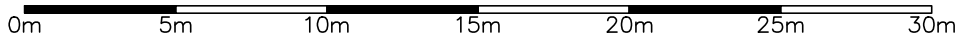

KEY:	
	Shrubs
	Tree
	Existing Planting

CLIENT:
Knarsdale Estate Ltd

PROJECT:
Proposed Alterations at The Old Rectory,
Knarsdale.

DRAWN:
JF

SCALE:
1:250

DATE:
30/09/2021

A3

© **Richard Amos Ltd.**

**Chartered Architectural and Building
Surveying Services**

2 Golden Square, Duns, Berwickshire, TD11 3AW,
Tel: (01361) 882599, Fax: (01361) 882577,
E-Mail: ra@richardamosltd.co.uk

Registered Office 2 Golden Square, Duns, Berwickshire, TD11 3AW.
Registered in Scotland, Company No. 240332 V.A.T. Reg. No. 502 4656 71

TITLE:
Existing Site Plan

DRAWING NO:
21/B858/EX06

DO NOT SCALE FROM THIS DRAWING.
These drawings are subject to copyright laws: © Richard Amos Ltd

This drawing is for Planning Purposes Only