


# PLANNING PLAN

PROPOSED DEVELOPMENT  
PLANNING PLAN  
SUBMITTED TO THE  
PLANNING BOARD

Scale 1:500

Date: 08/17/2019

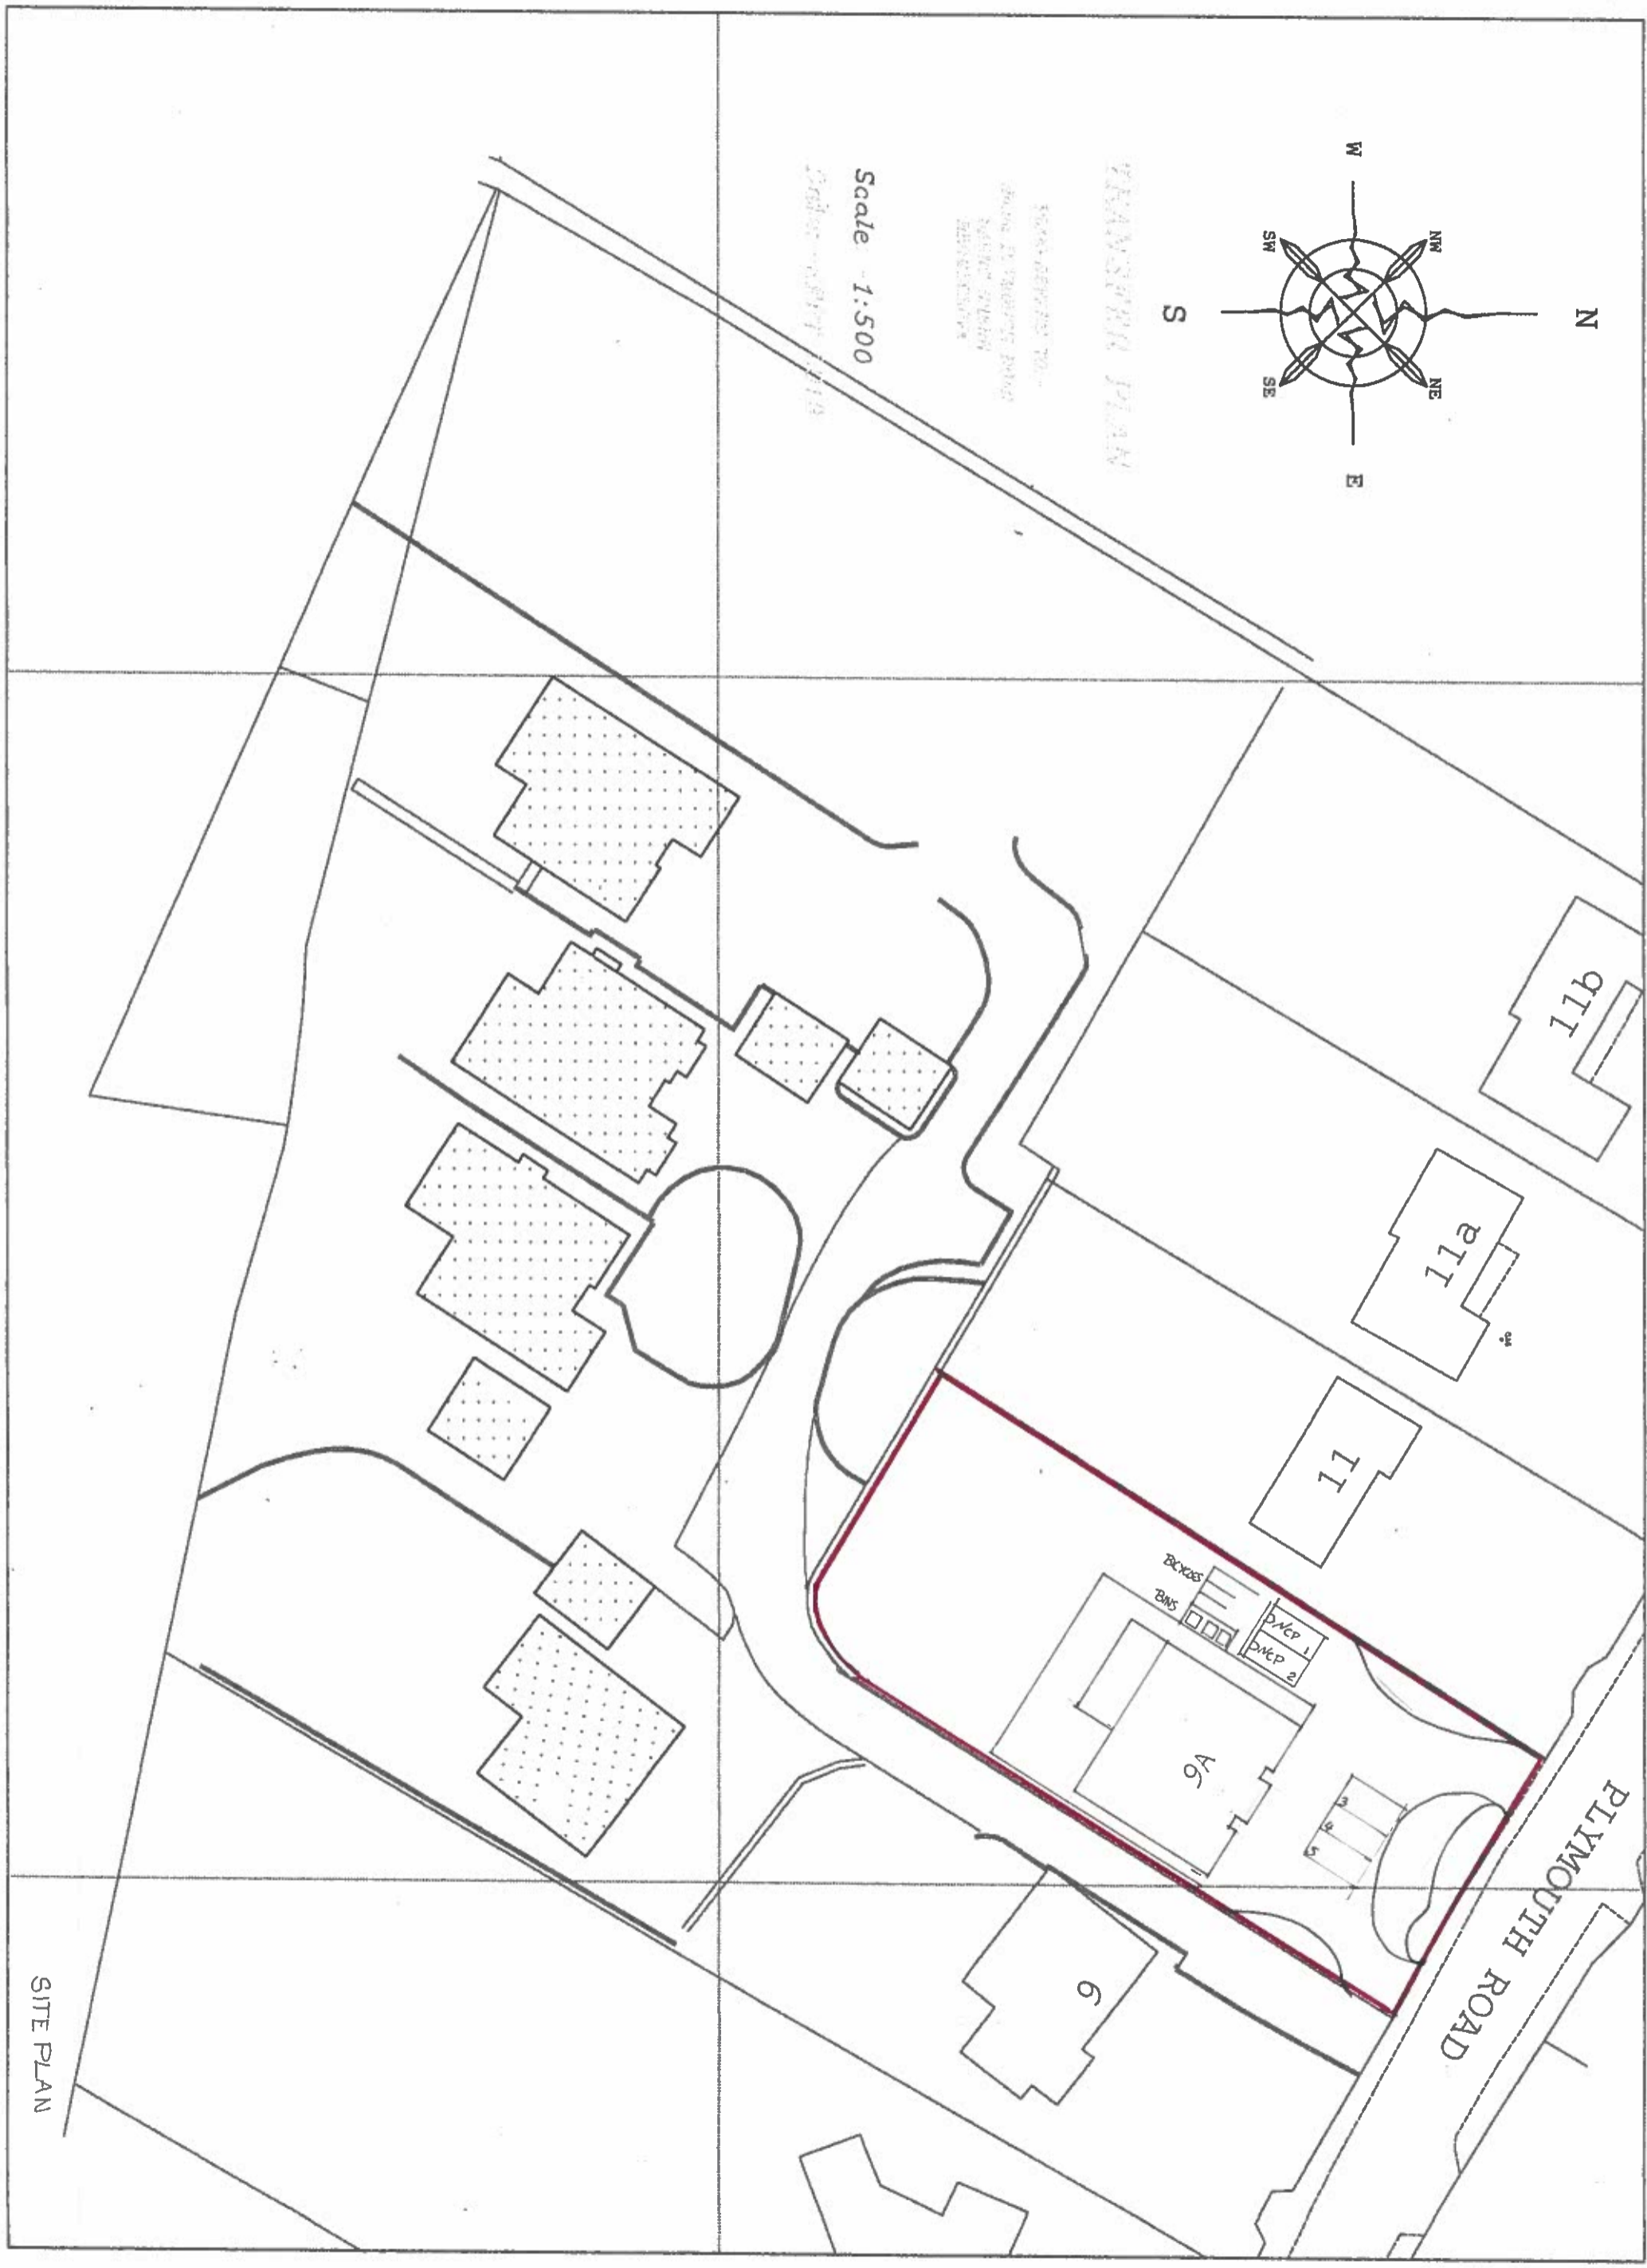

SITE PLAN