


PROPOSED GROUND FLOOR PLAN 1:100
 ADDITIONAL AREA - 139m²

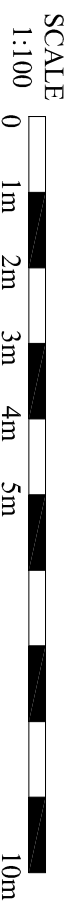

Rev Description Date By

DWG TITLE PROPOSED PLANS

1 KIRKBY ROAD
 RAVENSHED
 NOTTS
 NG15 9HD

Client G HENSON
 SCALE 1:100@A3
 DATE AUG '21
 DRAWING NO. KIRK-10 REV
 ISSUE PLANNING