


**SITE PLAN 1:500**

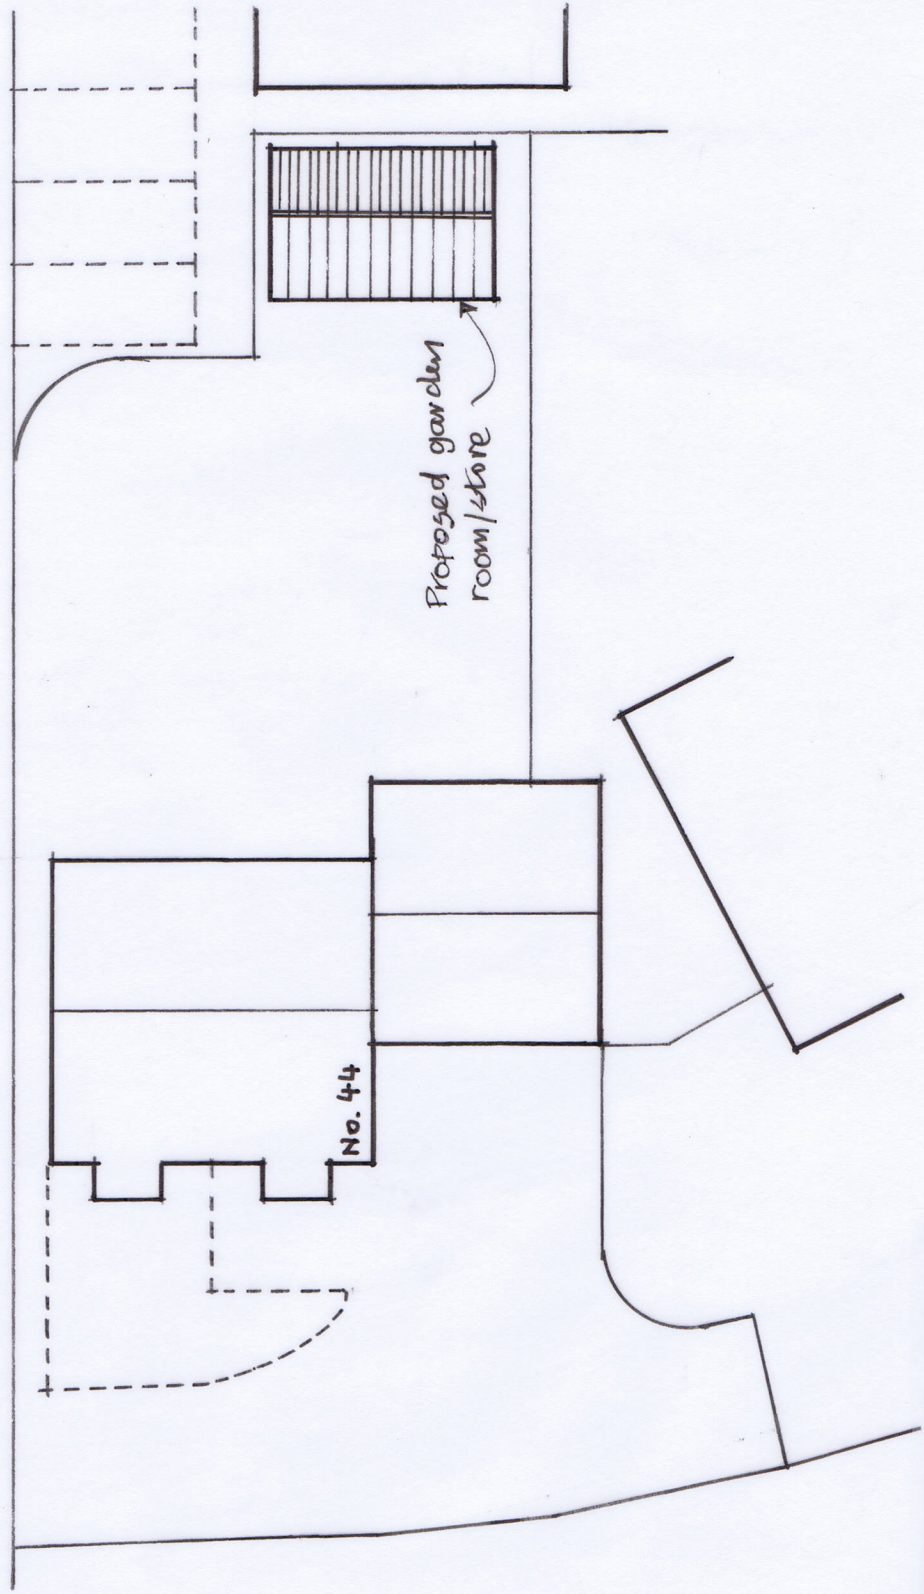

**BLOCK PLAN 1:200**

Proposed Garden room/store
44 Cobham Parade
Weston-super-Mare BS24 8EG
<b>Proposed Site Location Details</b>
Scales: 1:200 & 1:500   Date: May 18   Drg No. 2