



**PROPOSED FLOOR PLAN**  
 SCALE 1:100

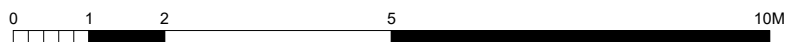

<b>DRAWING</b>	<b>NOTES</b>
PROPOSED FLOOR PLAN	
<b>STATUS</b>	
PLANNING	

<b>DRAWN BY</b>	<b>CHECKED BY</b>	<b>SCALE</b>	<b>DATE</b>
JW		1/100 @ A4	29.09.21
<b>DRAWING NUMBER</b>			<b>REVISION</b>
2128.PL.02			A

<b>PROJECT</b>	<b>SITE ADDRESS</b>
TINGE KRISHNAN	8 ALDRIDGE ROAD VILLAS, LONDON W11 1BP
<b>STAGE</b>	
PLANNING	

**ecospace**  
 architecture, naturally

5A/6A ILIFFE YARD  
 LONDON SE17 3QA  
 T: 020 7703 4004  
 F: 020 7708 4750  
 E: info@ecospacestudios.com