




**EXISTING FLOOR PLAN**  
SCALE 1:100

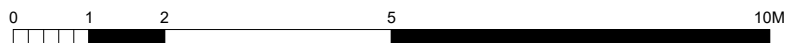

<b>DRAWING</b> PROPOSED FLOOR PLAN	<b>NOTES</b>
<b>STATUS</b> PLANNING	

<b>DRAWN BY</b> JW	<b>CHECKED BY</b>	<b>SCALE</b> 1/100 @ A4	<b>DATE</b> 01.10.21
<b>DRAWING NUMBER</b> 2128.PL.04			<b>REVISION</b> -

<b>PROJECT</b> TINGE KRISHNAN	<b>SITE ADDRESS</b> 8 ALDRIDGE ROAD VILLAS, LONDON W11 1BP
<b>STAGE</b> PLANNING	

**ecospace**  
architecture, naturally

5A/6A ILIFFE YARD  
LONDON SE17 3QA  
T: 020 7703 4004  
F: 020 7708 4750  
E: info@ecospacestudios.com