

**General Note(s):**  
 - This document contains confidential and proprietary information that cannot be reproduced or divulged, in whole or in part, without prior written authorisation from RDJW Architects Limited.  
 - RDJW Architects Limited is to be notified immediately of suspected omissions or discrepancies.  
 - All dimensions in millimetres, unless otherwise stated.



Schedule of Accommodation

- Plot 46: 2 Bedroom Apartment
- Plot 47: 2 Bedroom Apartment
- Plot 48: 1 Bedroom Apartment
- Plot 49: 2 Bedroom Apartment
- Plot 50: 2 Bedroom Apartment


SIXTH FLOOR PLAN (As approved under BH2020/00355)



Schedule of Accommodation

- Plot 41: 3 Bedroom Apartment
- Plot 42: 2 Bedroom Apartment
- Plot 43: 1 Bedroom Apartment
- Plot 44: 2 Bedroom Apartment
- Plot 45: 1 Bedroom Studio Apartment

FIFTH FLOOR PLAN (As approved under BH2020/00355)

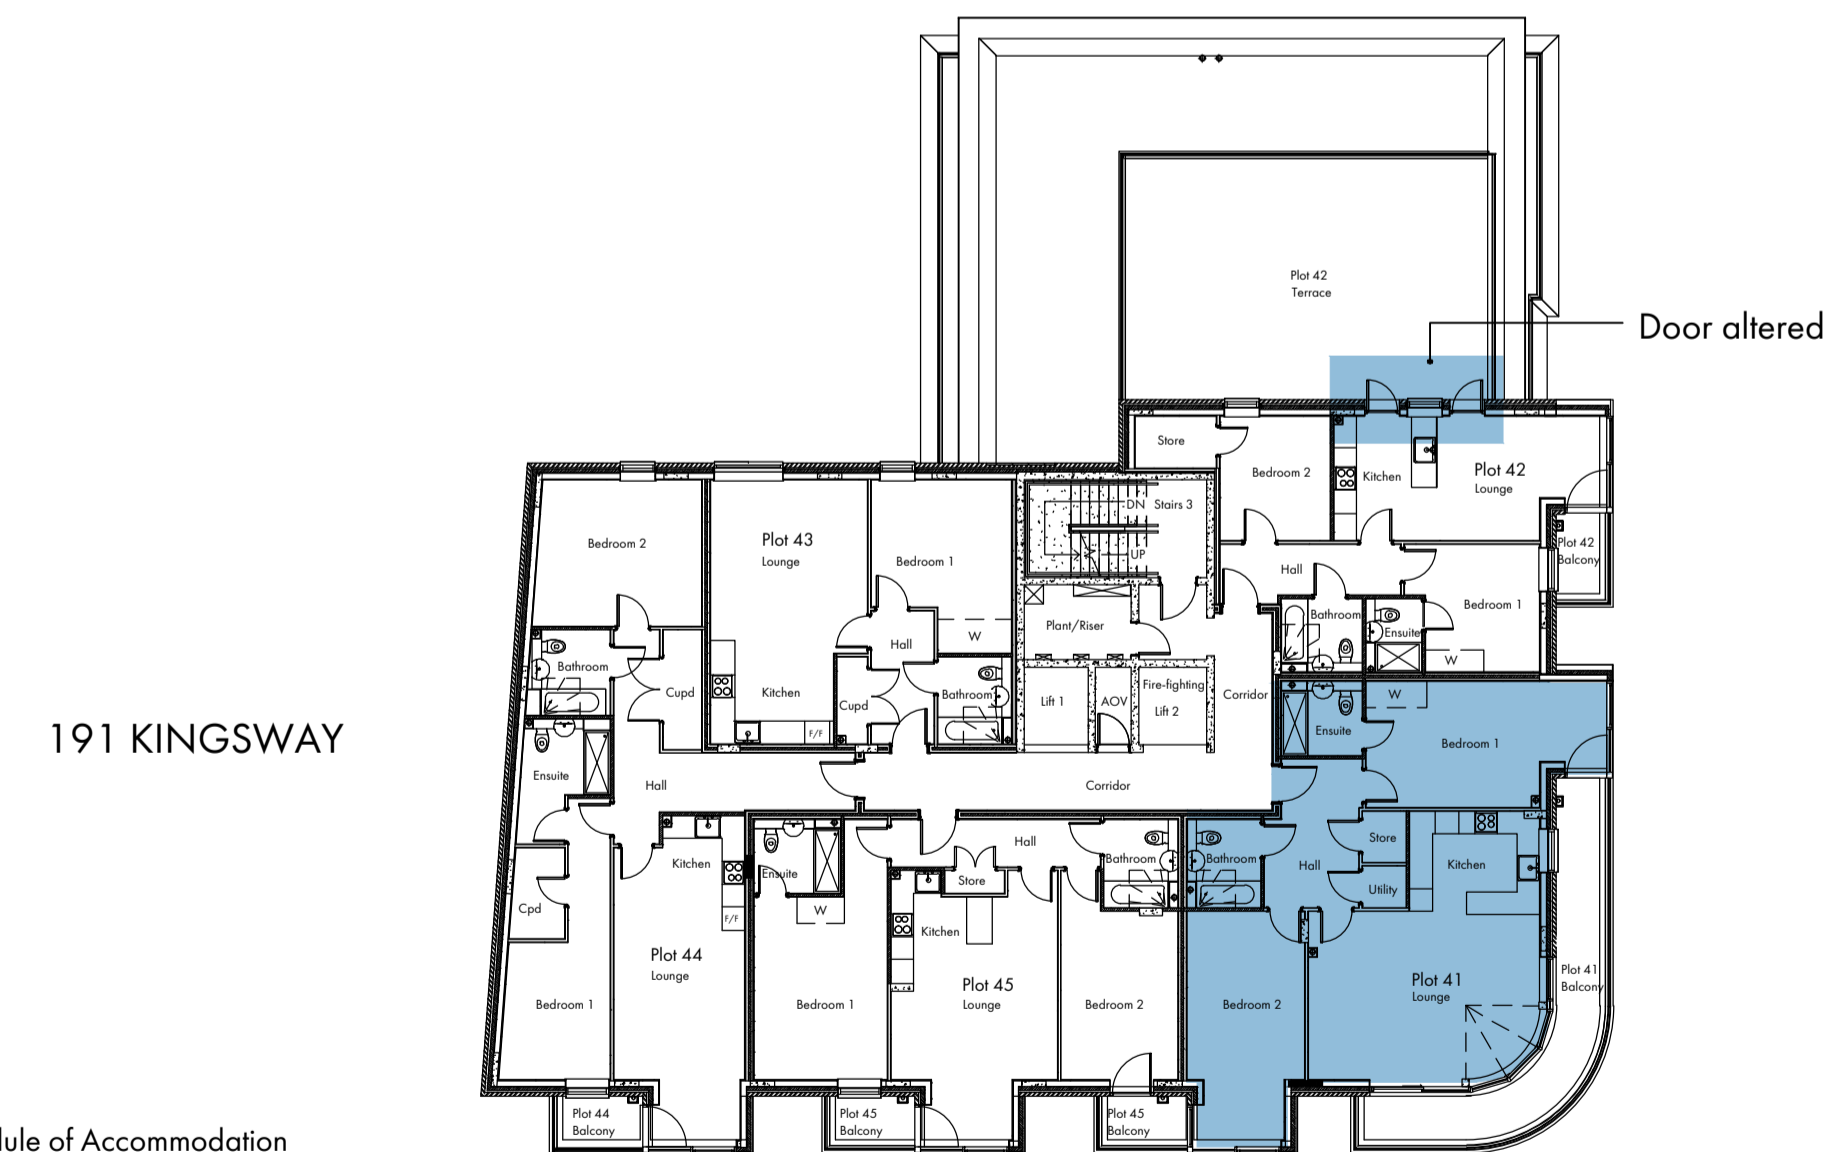

Schedule of Accommodation

- Plot 41: 2 Bedroom Apartment
- Plot 42: 2 Bedroom Apartment
- Plot 43: 1 Bedroom Apartment
- Plot 44: 2 Bedroom Apartment
- Plot 45: 1 Bedroom Studio Apartment

FIFTH FLOOR PLAN - With amendment

D	Minor amendment for planning	26.08.21	DW
C	Plans updated for planning	21.01.20	DW
B	Plans updated for planning	01.11.19	DW
A	Plans updated for planning	28.10.19	DW

Originator	Approved	Date	Scale
JMG/LW	MJK	17.09.2019	1:200 @ A1
Drawing No.	Rev.	Sheet No.	
<b>5471-038</b>	<b>D</b>	<b>1/1</b>	

