

The content of this drawing is not to be reproduced or copied in whole or part without the written permission of Estilo Interiors.

Copyright © 2020.


DO NOT SCALE FROM THIS DRAWING

All dimensions to be verified on site any discrepancies are to be reported in Estilo Interiors before proceeding with work.

All area dimensions are approximate and can only be verified by a detailed survey. Any decisions to be made on the basis of area information shown on this drawing should include allowances for increases and decreases inherent in the design and building process

NOTES:

Si

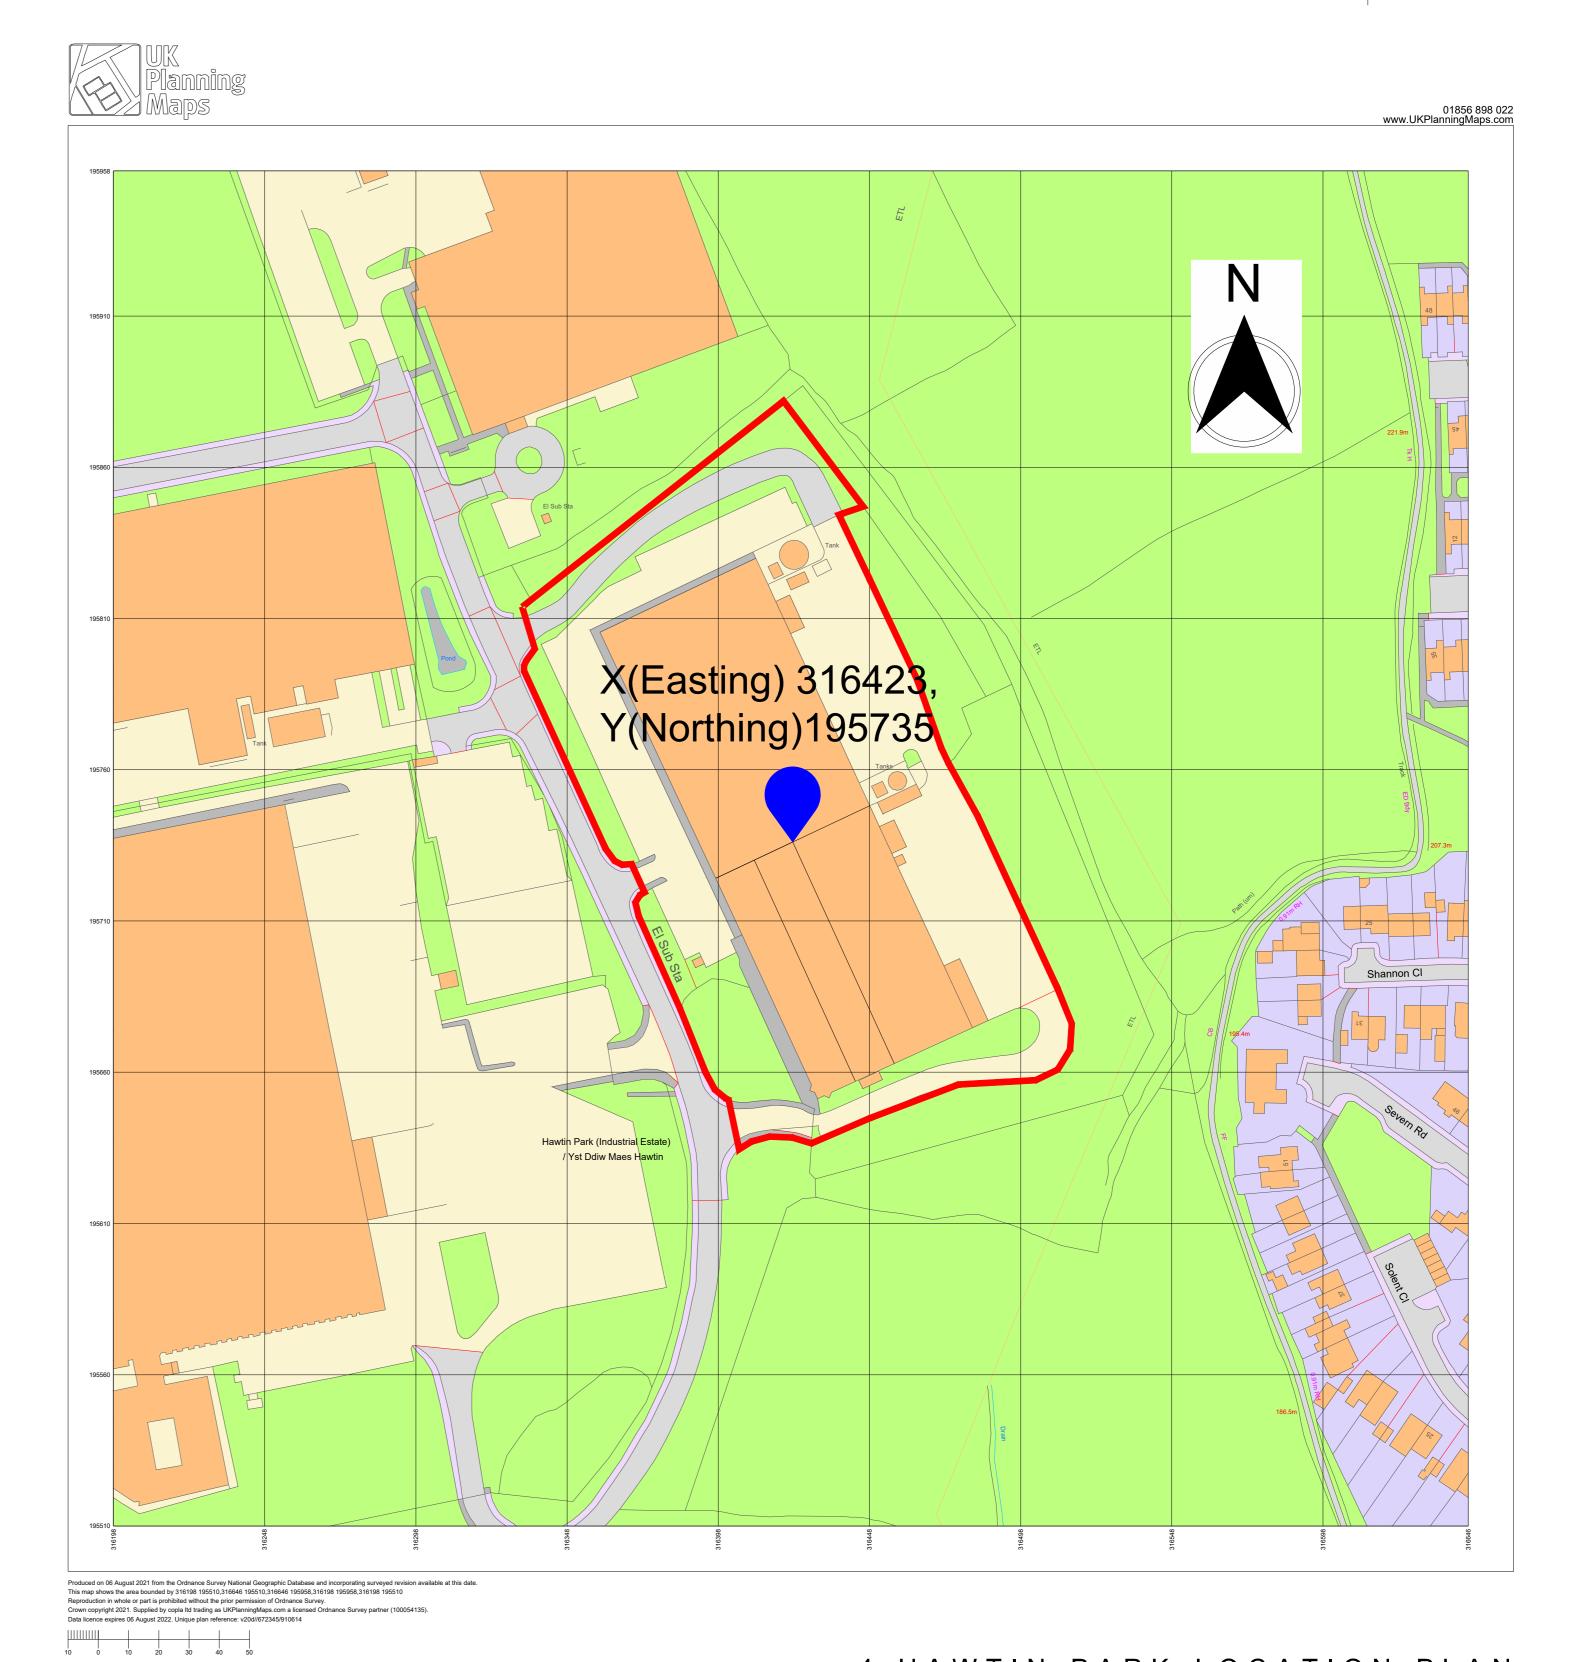

4 HAWTIN PARK-LOCATION PLAN scale 1:1250

REV DESCRIPTION DATE DRAW

CLIENT

BRUSH

SITE ADDRESS

4 HAWTIN PARK

BLACKWOOD

NP12 2EU

ESTILO

DRAWING TITLE
VENICE

PLANNING - LOCATION & SITE PLAN

S T A T U S

APPROVAL

AS MARKED 06.08.21 MC

DRAWING NUMBER

1824_200_PLANNING-LOCATION PLAN