
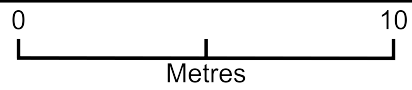


Black/Site Plan

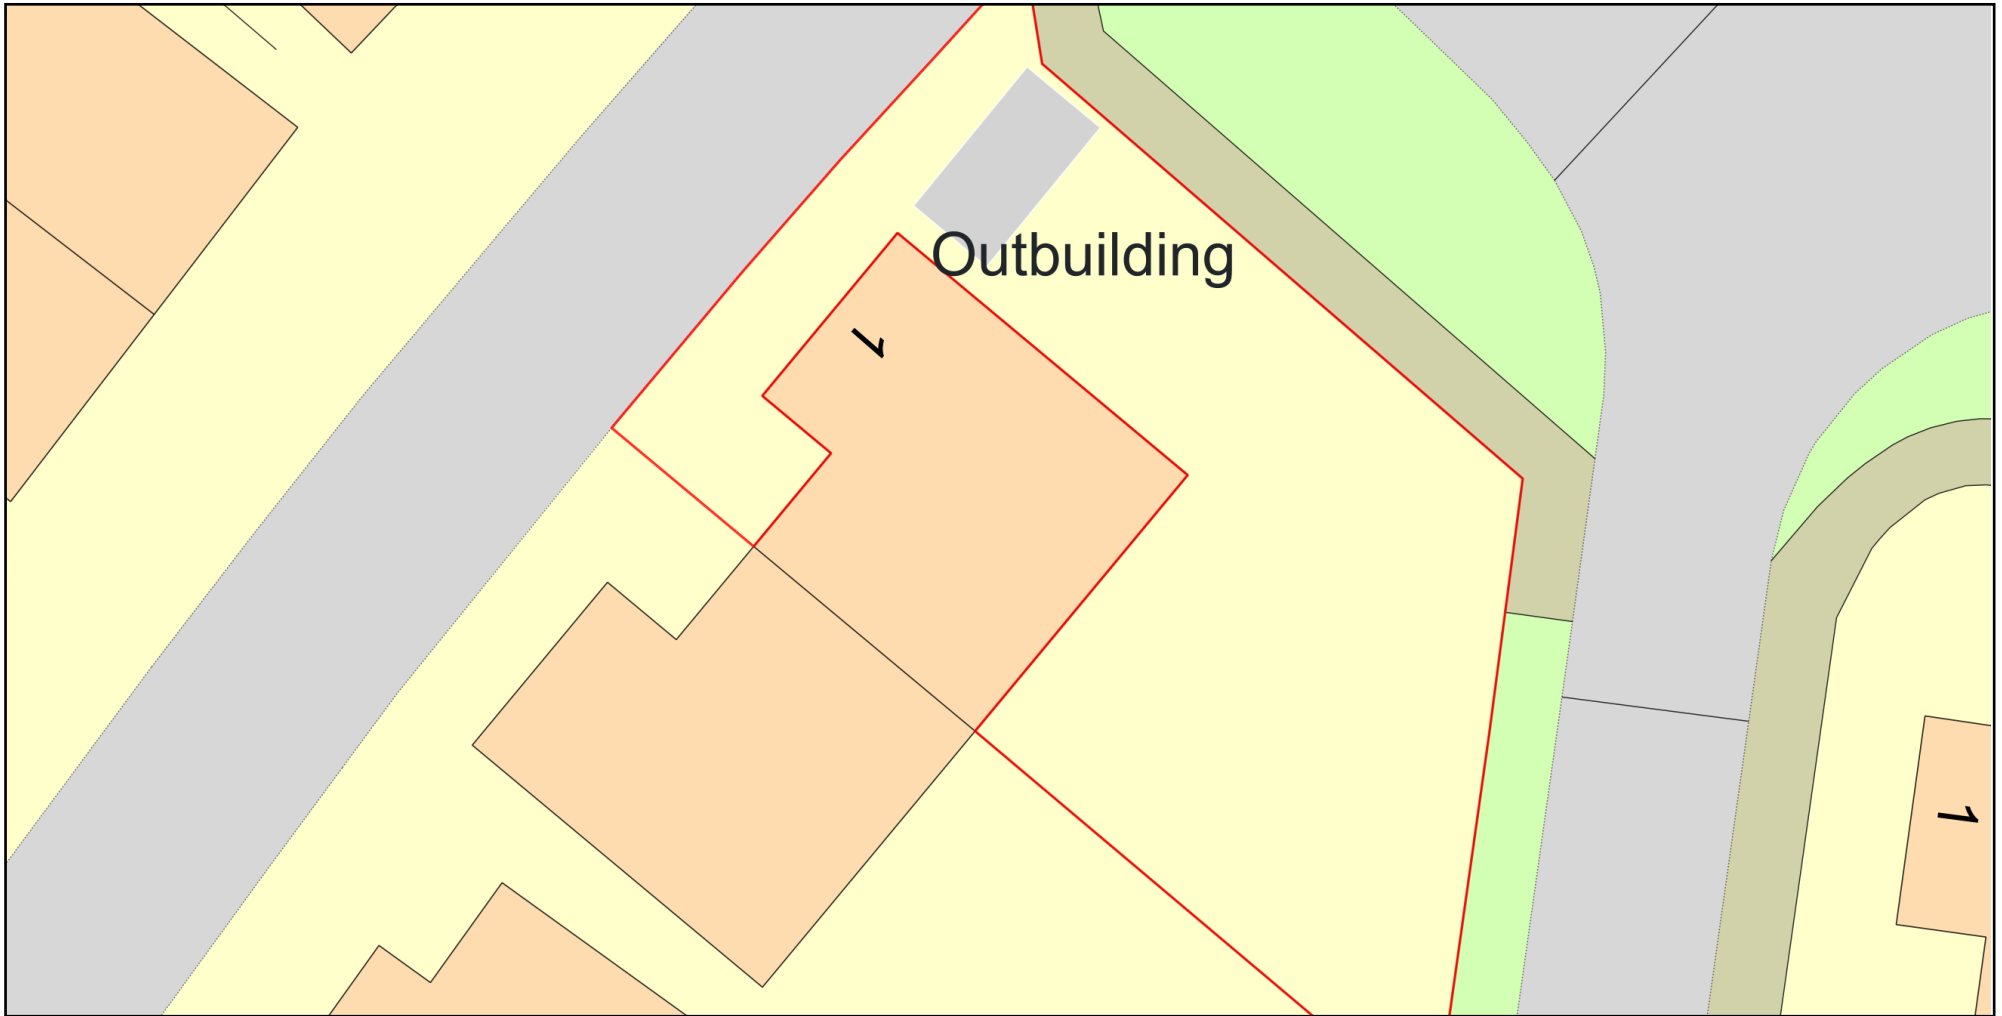

Plan Produced for: 1 Westerly Way

Date Produced: 27 Sep 2021

Plan Reference Number: TQRQM21270143444812

Scale: 1:200 @ A4