


10m 5m 0m 5m 10m

DO NOT SCALE
These drawings and designs are
the copyright of
SEVENCROFT LTD.

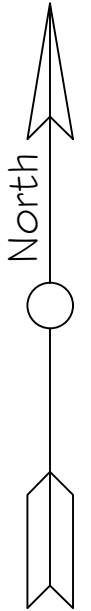

Existing Ground Floor Plan - Scale 1 : 100

CORPORATE ARCHITECTURE
& DESIGN GROUP



SEVENCROFT LTD.

277 Canterbury Road, Kennington
Ashford, Kent TN24 9QW
Tel : 01 233 625553
E-mail : sevencroft@hotmail.co.uk

Proposed Flat Development at 17B Nuxley Road,
Belvedere, Kent DA17 5JE

Date Jan 2021
Drawing No. 2021/02/02@A3