


scale 1:100

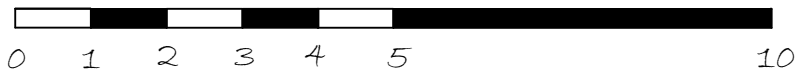

Proposed extension and internal works to:  
 4 Broad road,  
 Little thurlow,  
 Haverhill,  
 Suffolk,  
 CB9 7JL.

DRAWN BY: NEIL MISSEN	DRAWN FOR: MR AND MRS MISSEN.	DATE: 19/9/2021	EXISTING GROUND FLOOR PLAN.	
DIMENSIONS: MILLIMETERS		PROJECTION:	TITLE: SINGLE STOREY REAR EXTENSION.	
			SCALE: 1:100	SHEET: 6 OF 6