


scale 1:100

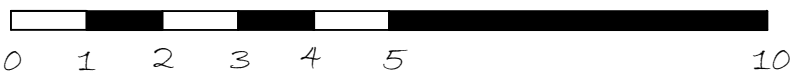

Proposed extension and internal works to:
 4 Broad road,
 Little thurlow,
 Haverhill,
 Suffolk,
 CB9 7JJ.

DRAWN BY: NEIL MISSEN	DRAWN FOR: MR AND MRS MISSEN.	DATE: 19/9/2021	PROPOSED GROUND FLOOR PLAN.	
DIMENSIONS: MILLIMETERS		PROJECTION:	TITLE: SINGLE STOREY REAR EXTENSION.	
			SCALE: 1:100	SHEET: 6 OF 6