


Demolished	
Existing walls	
New walls	
New counters	
FOUL WATER SYSTEM	
STORMWATER SYSTEM	
Diam 50mm Waste water pipe	

PROPOSED GROUND FLOOR PLAN

1:50 at A3

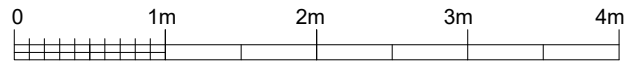

GROSS INTERNAL AREA SCHEDULE

EXIST GRND FLOOR	= 46.3 SQM
EXIST FIRST FLOOR	= 43.8 SQM
NEW GROUND FLOOR	= 25.4 SQM
TOTAL GIA	= 115.5 SQM

CLIENT: MR DAVID ELLIS

JOB TITLE: NO 87
SUTTON FIELD, WHITEHILL,
BORDON, HAMPSHIRE, GU35 9BS

DRAWING PURPOSE: PROPOSED DRAWINGS

DRAWING TITLE: GROUND FLOOR PLAN

GRADDEN
DESIGN STUDIO LTD
Email: graddendesign@gmail.com
Tel: 079 4955 4930

SCALE: 1:50 AT A3	DRAWN: DG	DATE: 2021-06-26	REVISION: A
PROJ NO: GD21-009	DWG NO: P_003		