


EXIST FIRST FLOOR PLAN

1:50 at A3

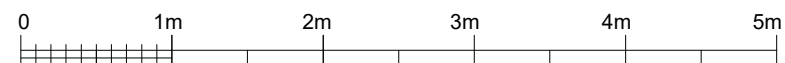

CLIENT
MR DAVID ELLIS

JOB TITLE
NO 87
SUTTON FIELD, WHITEHILL,
BORDON, HAMPSHIRE, GU35 9BS

DRAWING PURPOSE:
EXISTING DRAWINGS

DRAWING TITLE
FIRST FLOOR PLAN



SCALE: 1:50 AT A3	DRAWN: DG	DATE: 2021-06-26	REVISION
----------------------	--------------	---------------------	----------

PROJ NO: GD21-009	DWG NO: EX_004	0
----------------------	-------------------	---