


Existing walls 

EXIST GROUND FLOOR PLAN

1:50 at A3

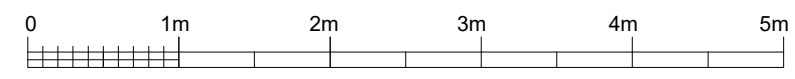

GIA AREA SCHEDULE	
EXIST GRND FLOOR	= 46.3 SQM
EXIST FIRST FLOOR	= 43.8 SQM
TOTAL EXISTING	= 90.1 SQM

CLIENT MR DAVID ELLIS

JOB TITLE NO 87
SUTTON FIELD, WHITEHILL,
BORDON, HAMPSHIRE, GU35 9BS

DRAWING PURPOSE:
EXISTING DRAWINGS

DRAWING TITLE
GROUND FLOOR PLAN



SCALE: 1:50 AT A3	DRAWN: DG	DATE: 2021-06-26	REVISION 0
PROJ NO: GD21-009	DWG NO: EX_003		