


**PROPOSED FIRST FLOOR PLAN**

1:50 at A3

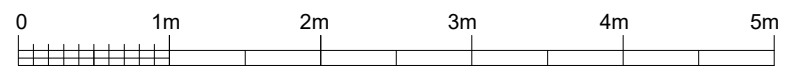

CLIENT  
MR DAVID ELLIS

JOB TITLE  
NO 87  
SUTTON FIELD, WHITEHILL,  
BORDON, HAMPSHIRE, GU35 9BS

DRAWING PURPOSE:  
PROPOSED DRAWINGS

DRAWING TITLE  
FIRST FLOOR PLAN



SCALE: 1:50 AT A3	DRAWN: DG	DATE: 2021-06-26	REVISION
----------------------	--------------	---------------------	----------

PROJ NO: GD21-009	DWG NO: P_004	<b>A</b>
----------------------	------------------	----------