


Upper Farm



The land app

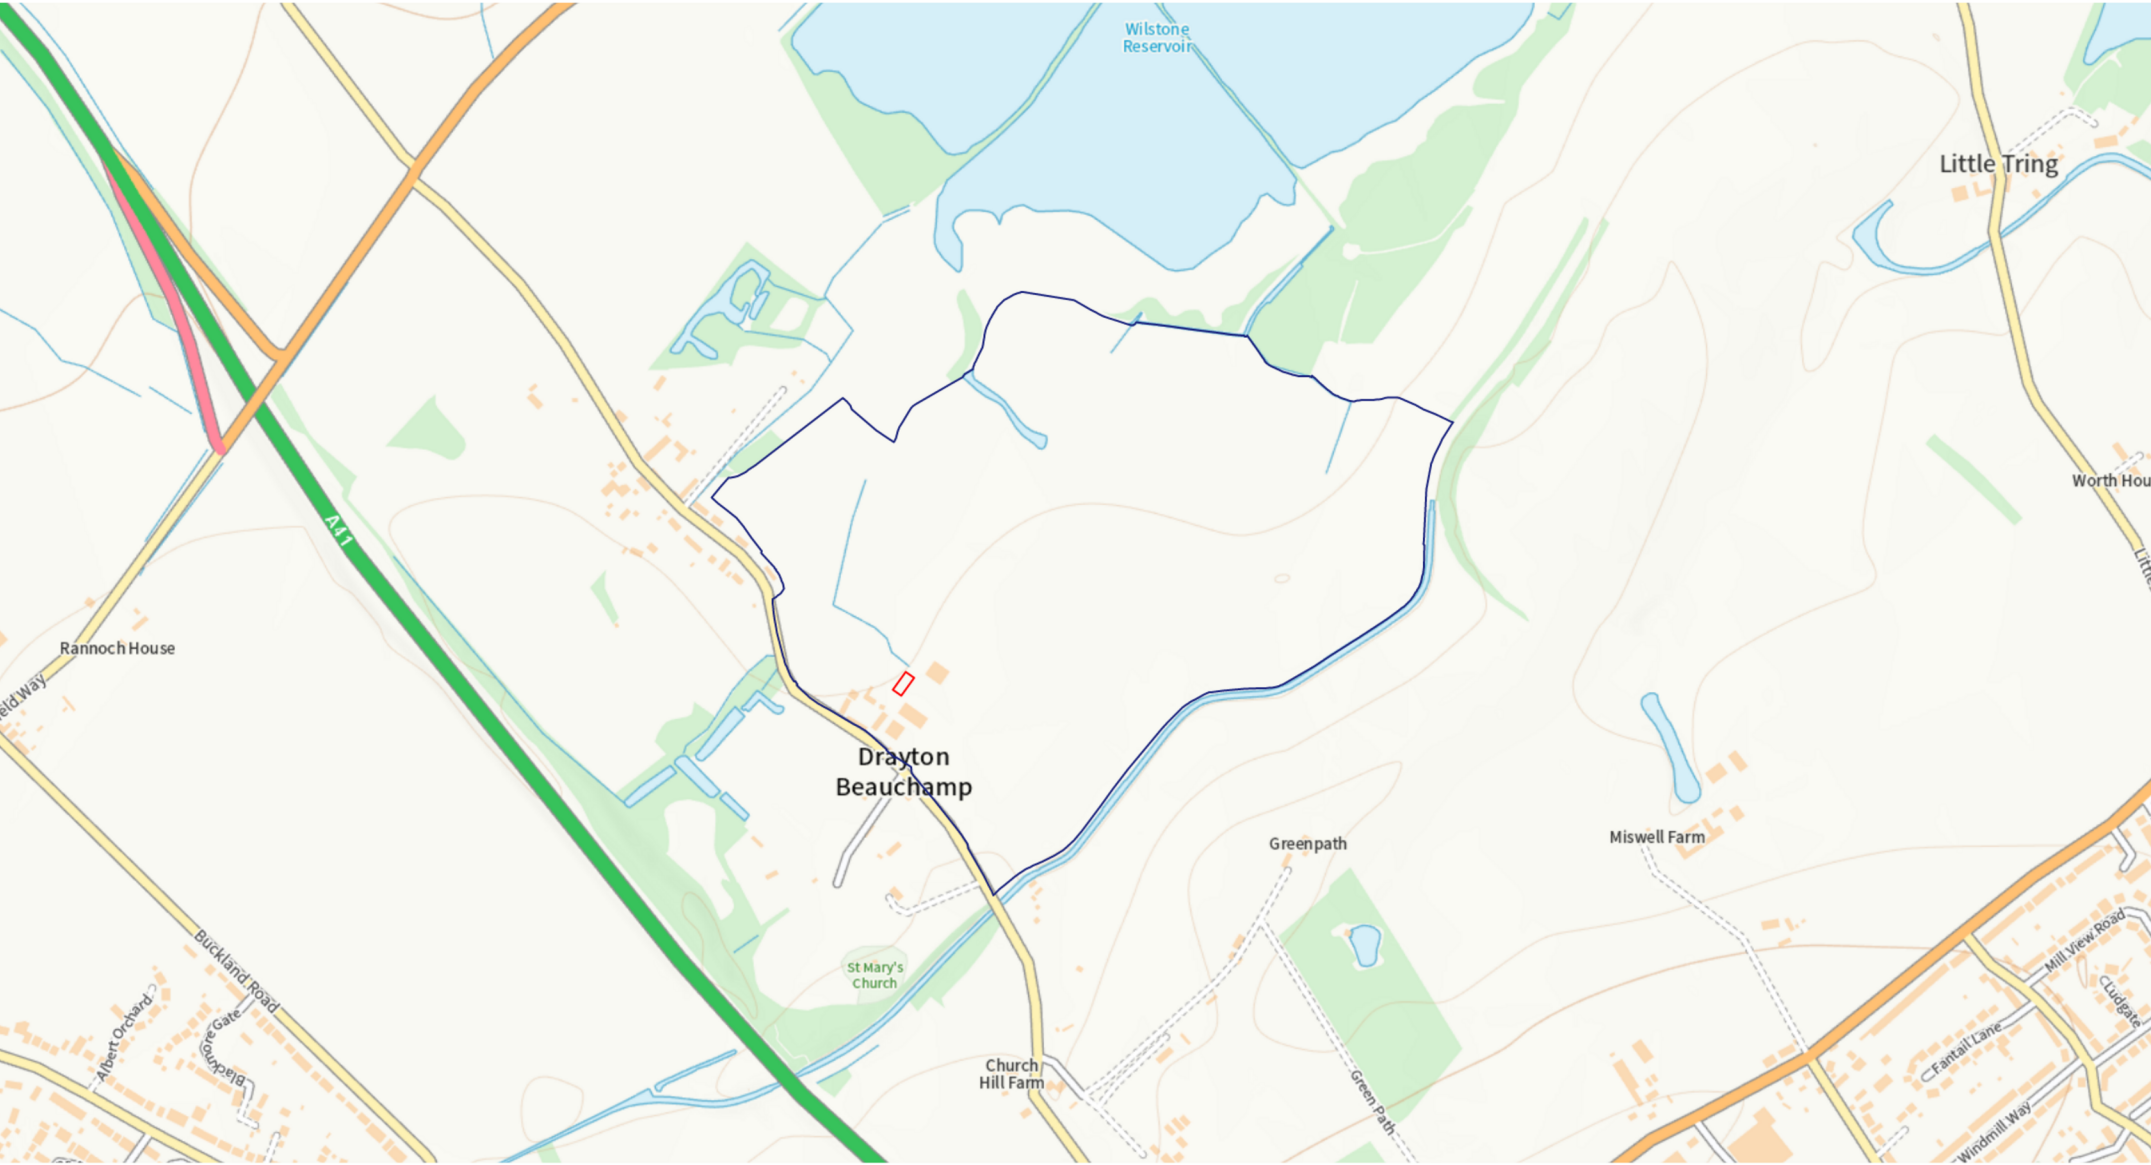

Produced on Oct 22, 2021.
© Crown copyright and database right 2021 (licence number 100059532). Reproduction in whole or in part is prohibited without the prior permission of Ordnance Survey.

Site Plan

200 m
Scale 1:10030 (at A4)