


First Floor Plan.

Scale 1:50 @ A1.

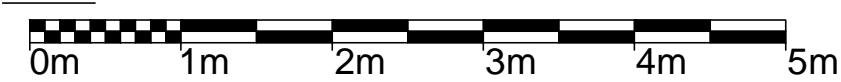

Rev.	Description	Drawn	Date
Revisions			
<p>John Campbell Clause Architect THE STUDIO, 43 KINGSWOOD FIRS, GRAYSHOTT, HINDHEAD, SURREY, GU26 6ES. tel: 01428 609700 mobile: 07801 506596 email: clausearch@yahoo.co.uk</p>			
CLIENT			
Sir & Lady Haddon-Cave.			
PROJECT			
"The Mount", Dumpford Lane, Trotton, Petersfield, GU31 5JN.			
DRAWING TITLE			
Proposed First Floor Plan.			
DATE	February 2021	SCALE	1:50 @ A1
DRN.	JPC	CHK.	CAD REF. ADS2101
DO NOT SCALE FROM THIS DRAWING ALL DIMENSIONS TO BE CHECKED ON SITE			
JOB / DRAWING No.	2.02.21 - 08	REV.	-