

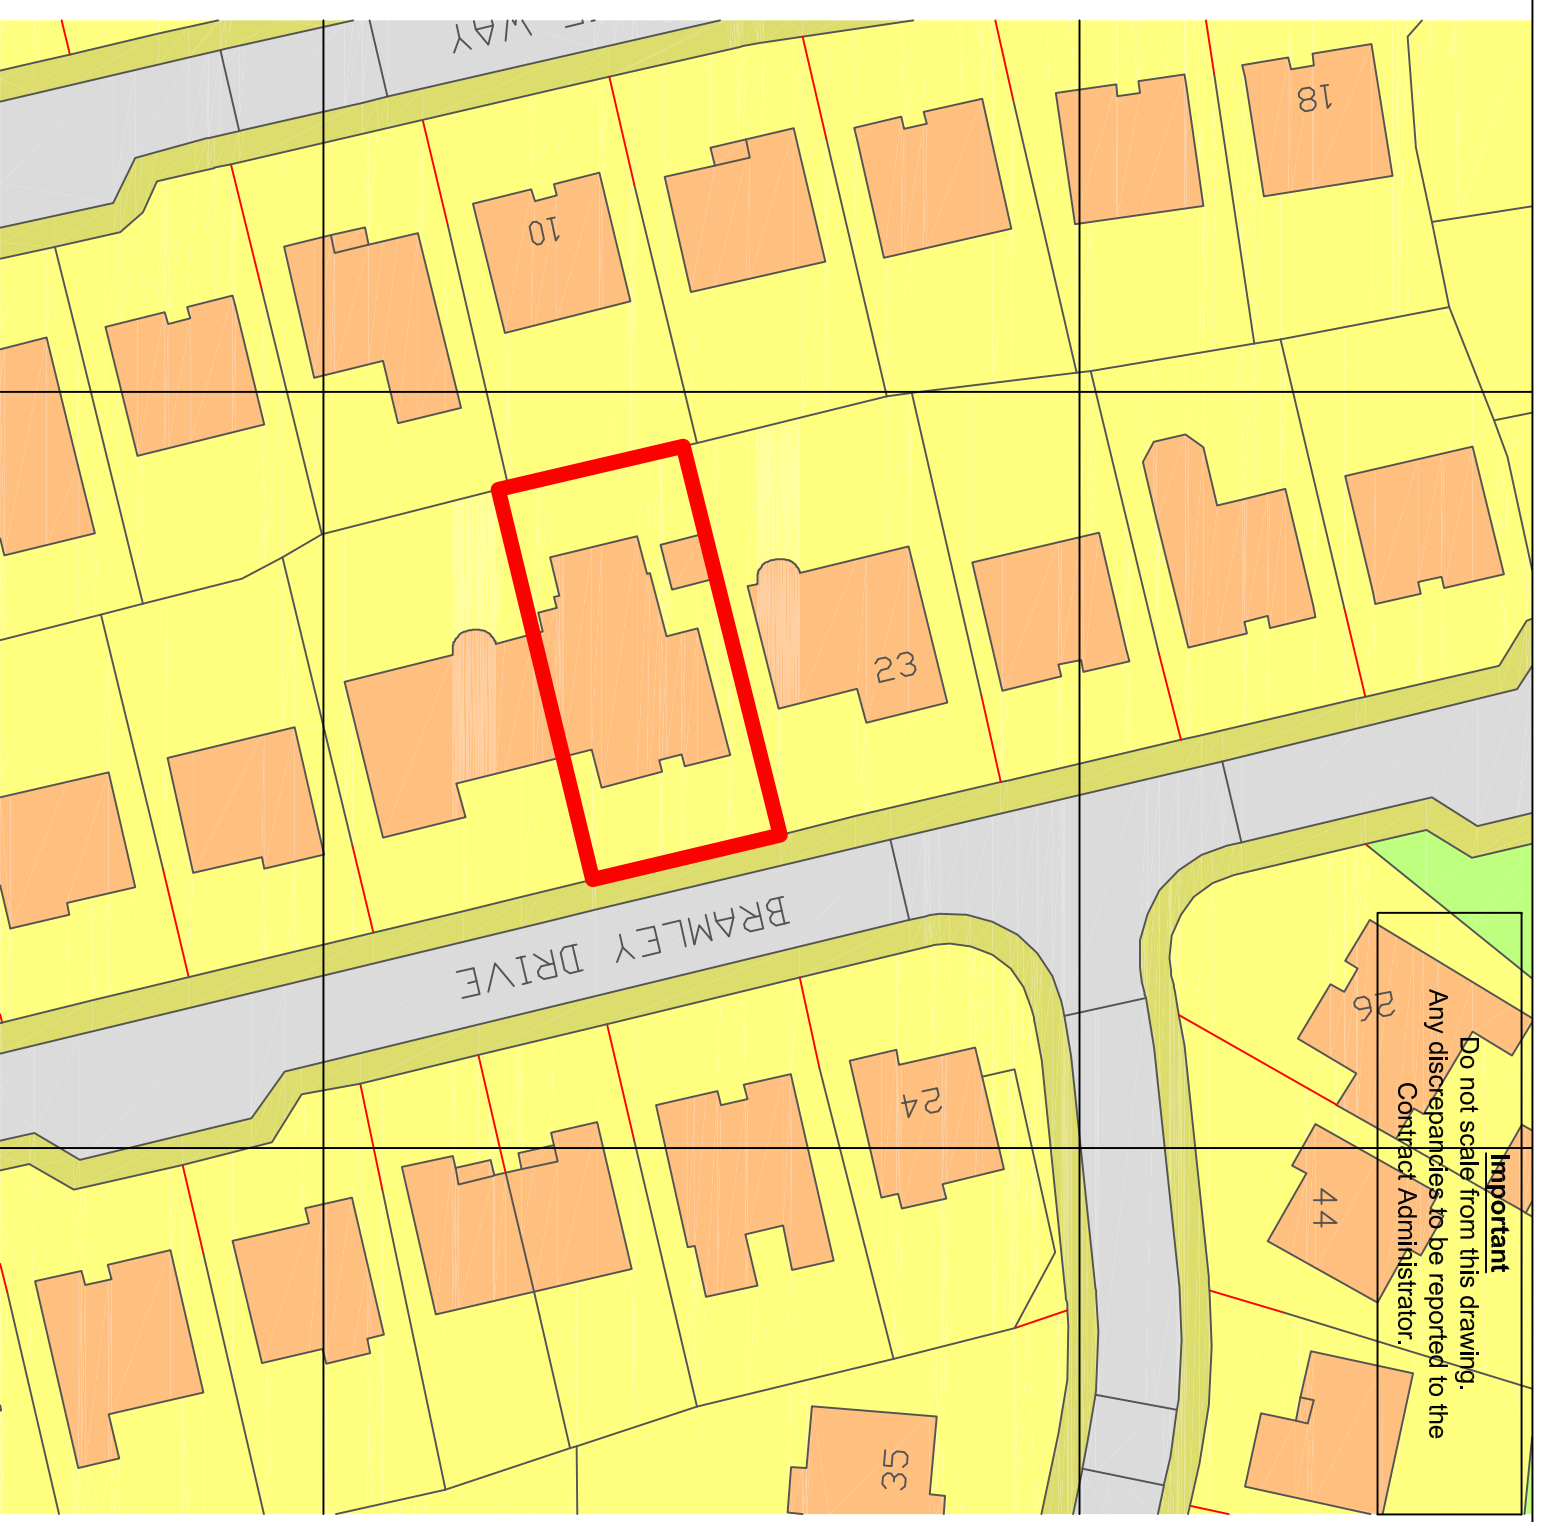


UK
Planning
Maps

01856 898 022
www.UKPlanningMaps.com

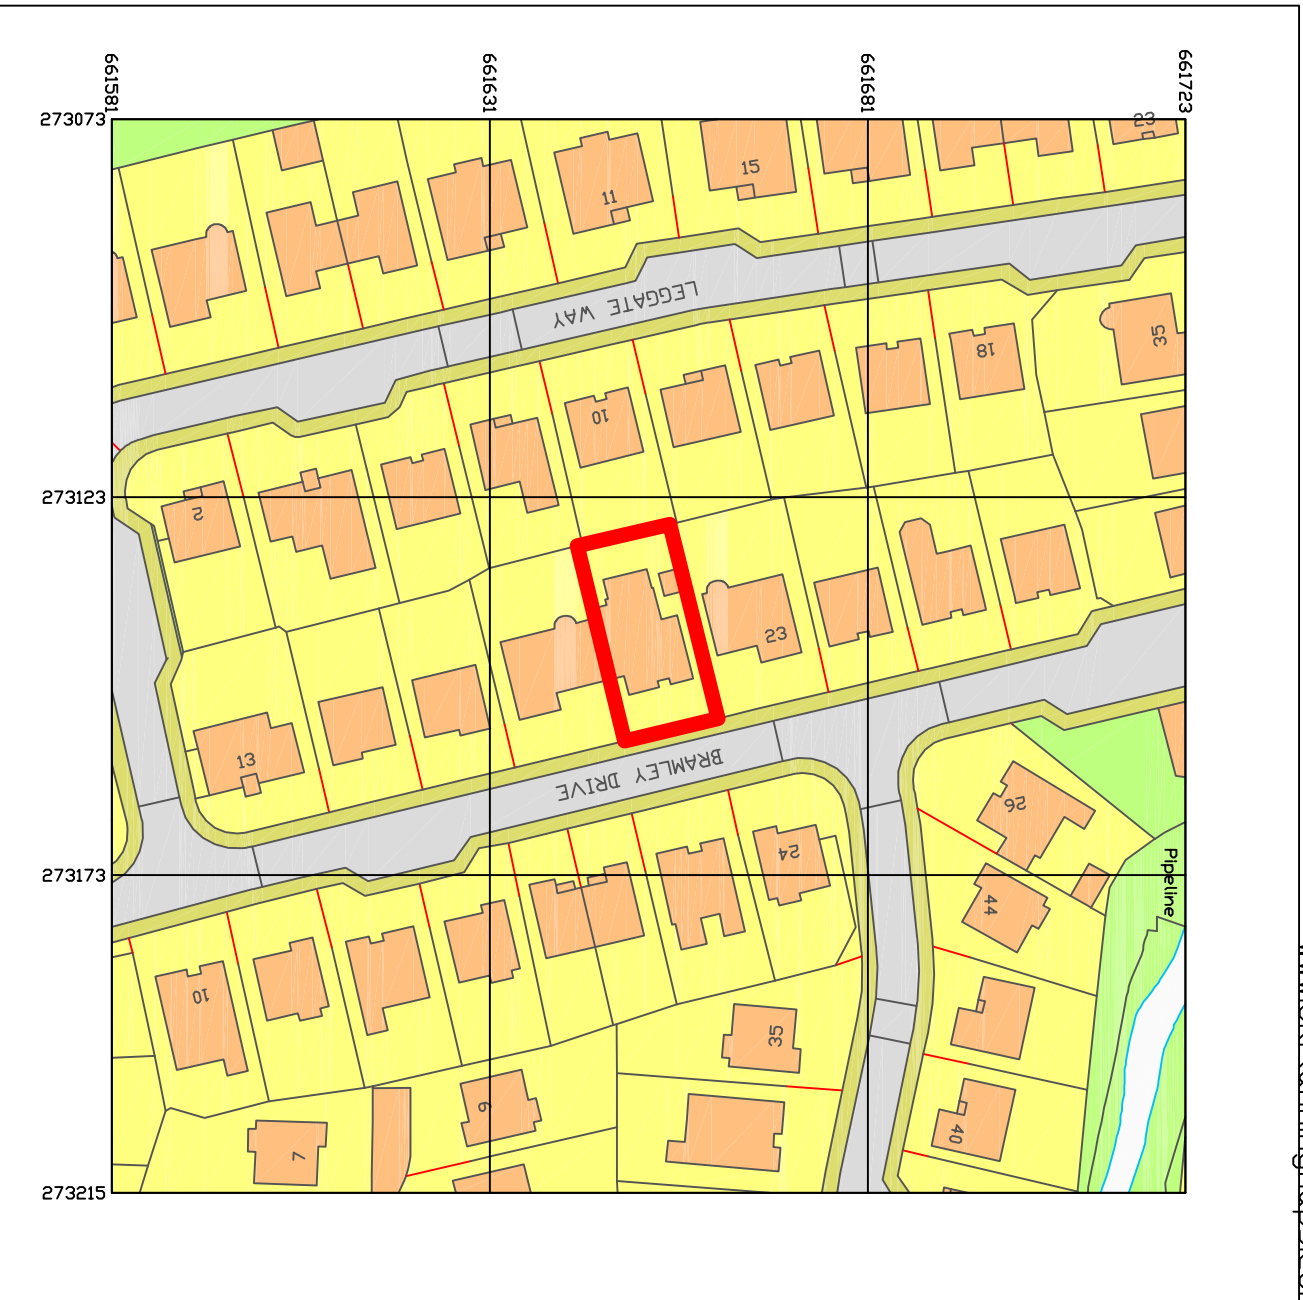

Produced on 16 November 2021 from the Ordnance Survey National Geographic Database and incorporating surveyed revision available at this [link](#).
 This map shows the area bounded by 273073 661581,273215 661581,273215 661723,273073 661723,273073 661581
 Reproduction in whole or part is prohibited without the prior permission of Ordnance Survey.
 Crown copyright 2021. Supplied by copla. Ltd trading as UKPlanningMaps.com a licensed Ordnance Survey partner (100054135).
 Data licence expires 16 November 2022. Unique plan reference: v2c//716826/969924

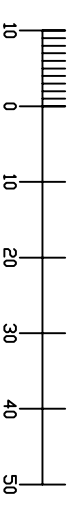

Rev.	Amendments
------	------------

Date	By
------	----

Job Title

21 Bramley Drive
Bellshill
ML4 3GA

Location & Site Plan

Scale	As shown	Sheet	A3	Date	16/11/21	Drawn	DG
Job No.	H-008-B	Drawing No.	AL(00)301	Rev.	-	PLANNING	