

This drawing and the design are the copyright of ON Architecture Ltd only. This drawing should not be copied or reproduced without written consent. All dimensions are to be checked on site prior to setting out and fabrication and ON Architecture Ltd should be notified of any discrepancy prior to proceeding further. For Construction & Fabrication Purposes - Do not scale from this drawing, use only the illustrated dimensions herein. Additional dimensions are to be requested and checked directly. Illustrated information from 3rd party consultants/specialists is shown as indicatively only. See other consultant / specialist drawings for full information and detail.



Proposed Bellegrove Road Street Elevation




Proposed Deepdene Road Street Elevation



Proposed Rear Elevation (Section Through 2 Deepdene Road)



Proposed Rear Elevation (Fronting 2 Deepdene Road)

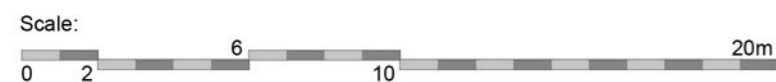

Rev	Date	Note	Amended	Checked
P1	31.06.21	Planning Issue	KB	SM
P2	24.08.21	Updated following Client Comments	KB	SM
P3	28.04.21	Updated following Client Comments	KB	SM
P4	10.11.21	Updated following Planning Comments	KB	-

ON ARCHITECTURE

Canterbury Studio
Logan House, St Andrews Close
Canterbury,
CT1 2BP
info@onarchitecture.co.uk
onarchitecture.co.uk
01227 634334

London Studio
Ink Rooms, 25-37, Easton Street
Clerkenwell
WC1X 0DS

Project Title
Residential Development at 28
Bellegrove Rd, Welling, Kent, DA16 3PU
Clients Details
Acorn Planning Management

Drawing Title
Proposed Street Elevations

BIM Number

Scale 1:200 @ A3 Date June 2021 Drawn KB Checked -

Drawing Status
PLANNING

Project No. 20.180 Drawing No. 301 Status Revision P4