


05 PROPOSED ROOF PLAN
SCALE 1:50@ A3

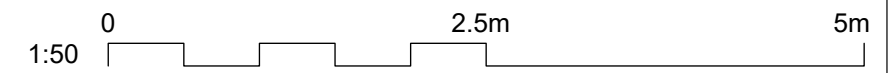

66 Links Road, Cullercoats, NE30 3DZ
m: 07525416310
e: tom@abtoconsultants.co.uk

DRAWING NO	DATE	DRAWING	PROJECT
05	11-10-2021	PLANNING DRAWINGS PROPOSED ROOF PLAN	357 PLESSEY ROAD , BLYTH NE24 3LW
DRAWN	SCALE		
MH	1:50 @ A3		