


35 KHW SITE PLAN - Location Plan

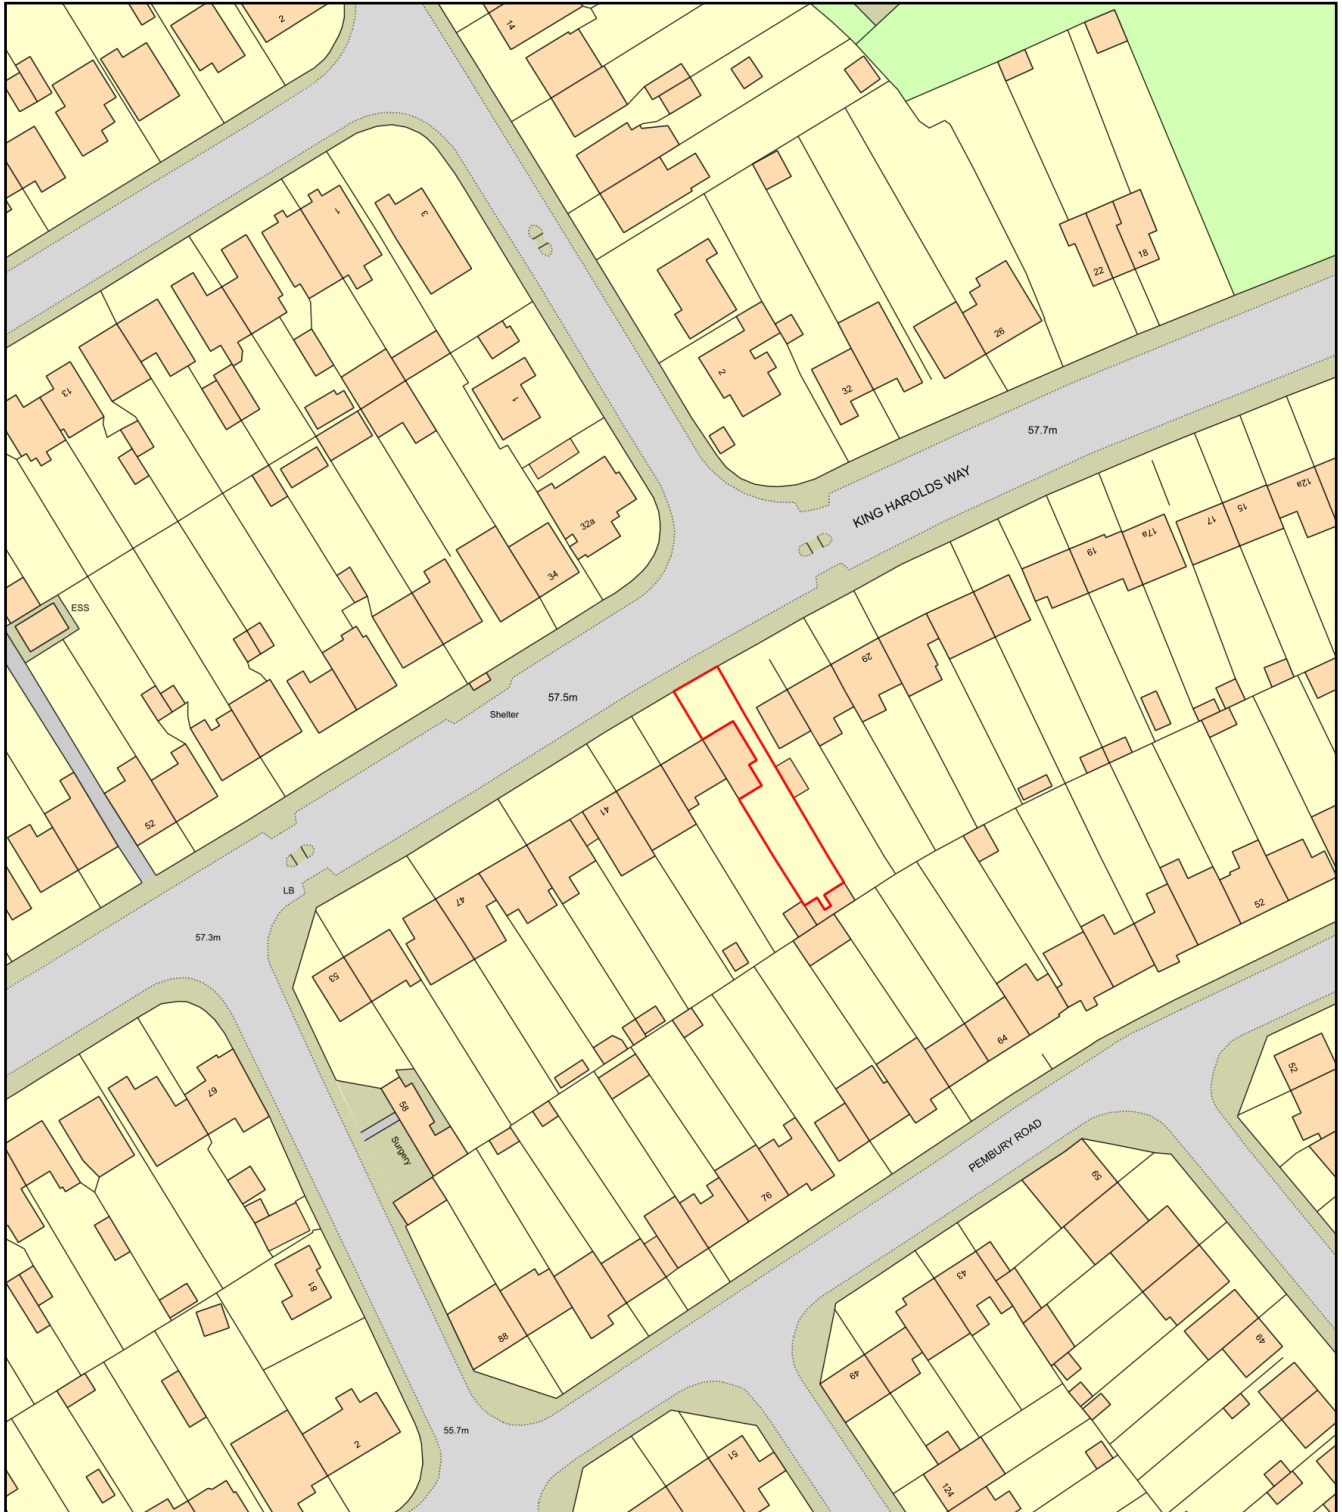

Plan Produced for:



Date Produced: 19 Jul 2021

Plan Reference Number: TQRQM21200135132960

Scale: 1:1250 @ A4