
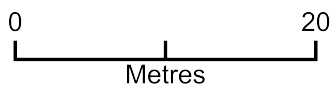


35 KHW SITE PLAN

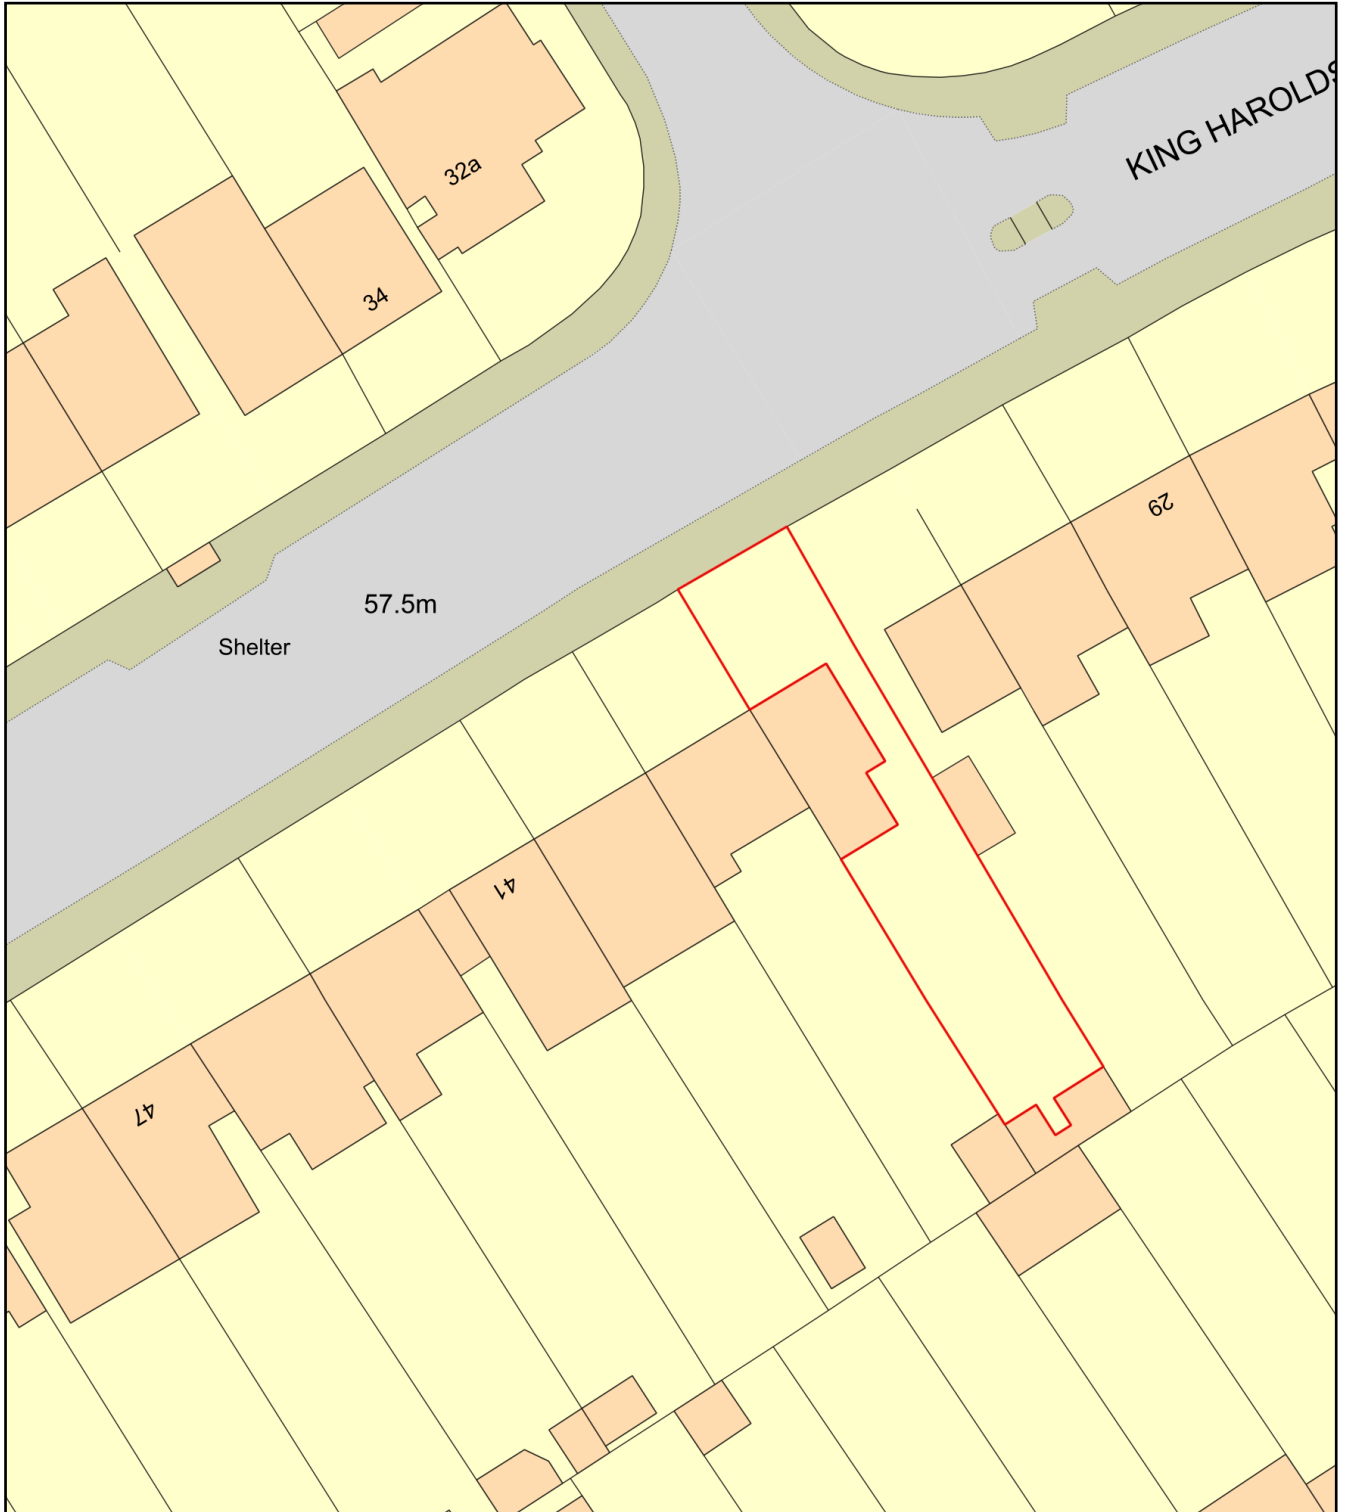

Plan Produced for: [Redacted]

Date Produced: 19 Jul 2021

Plan Reference Number: TQRQM21200134907400

Scale: 1:500 @ A4