

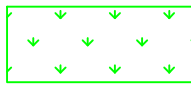
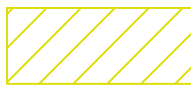
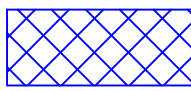


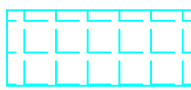

KEY

-  Landscaping
-  Existing Concrete
-  New Concrete Hardstanding
-  Type 1 Granite 0-40mm (Reduced fines permeable)

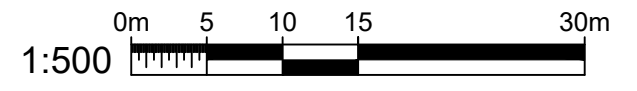

DATE:	REVISED BY:	CHECKED BY:	VALIDATED BY:
-------	-------------	-------------	---------------

DANIEL CONNALL PARTNERSHIP

Chartered Surveyors
 The Glasshouse
 King's Lane, Norwich, NR1 3PS
 t: 01603 629421
 f: 01603 620181
 e: norwich@danielconnal.co.uk
 w: www.danielconnal.co.uk

NOTES:

ALL FIGURED DIMENSIONS MUST BE CHECKED ON SITE PRIOR TO MANUFACTURE OF FITTINGS, ORDERING OF MATERIALS AND EQUIPMENT AND COMMENCING ON SITE. DO NOT SCALE FROM DRAWING.

ANY CONFLICTING INFORMATION FOUND ON THE DRAWING MUST BE REPORTED FOR CLARIFICATION.

ALL MATERIALS AND WORKMANSHIP TO BE IN ACCORDANCE WITH RELEVANT AND CURRENT BRITISH STANDARDS AND CODES OF PRACTICE.

CLIENT
Sands Agricultural Machinery Ltd

PROJECT
Sutton Road, Catfield

DRAWING
Site Plan Sheet 1 (PP)

DATE: 28/06/21 © Daniel Connal LLP
 DRAWN: ADD SCALE: 1:500 @A3
 CHECKED: RAD

DRAWING No 03004.20 REV