



SITE PLAN - 00.01
36 MANOR COURT ROAD - HANWELL - Scale 1:1250

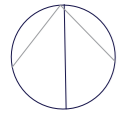

LOCATION PLAN - 00.01
36 MANOR COURT - HANWELL - Scale 1:200

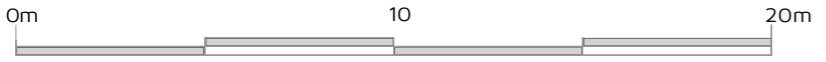

Project: 36 Manor Court	Title: Block / Site Plan	Scale: 1:200 / 1:1250 @ A3	Drawn By: DDG	Notes: 17.11.21 - Issued for planning
Client: Mr S J Hall / Mr A Hall	Drawing Title & Revision: 0227/EX/LP/01	Date: 17/11/2021	Sheet: 01 / 04	