



SECTION A
1:100

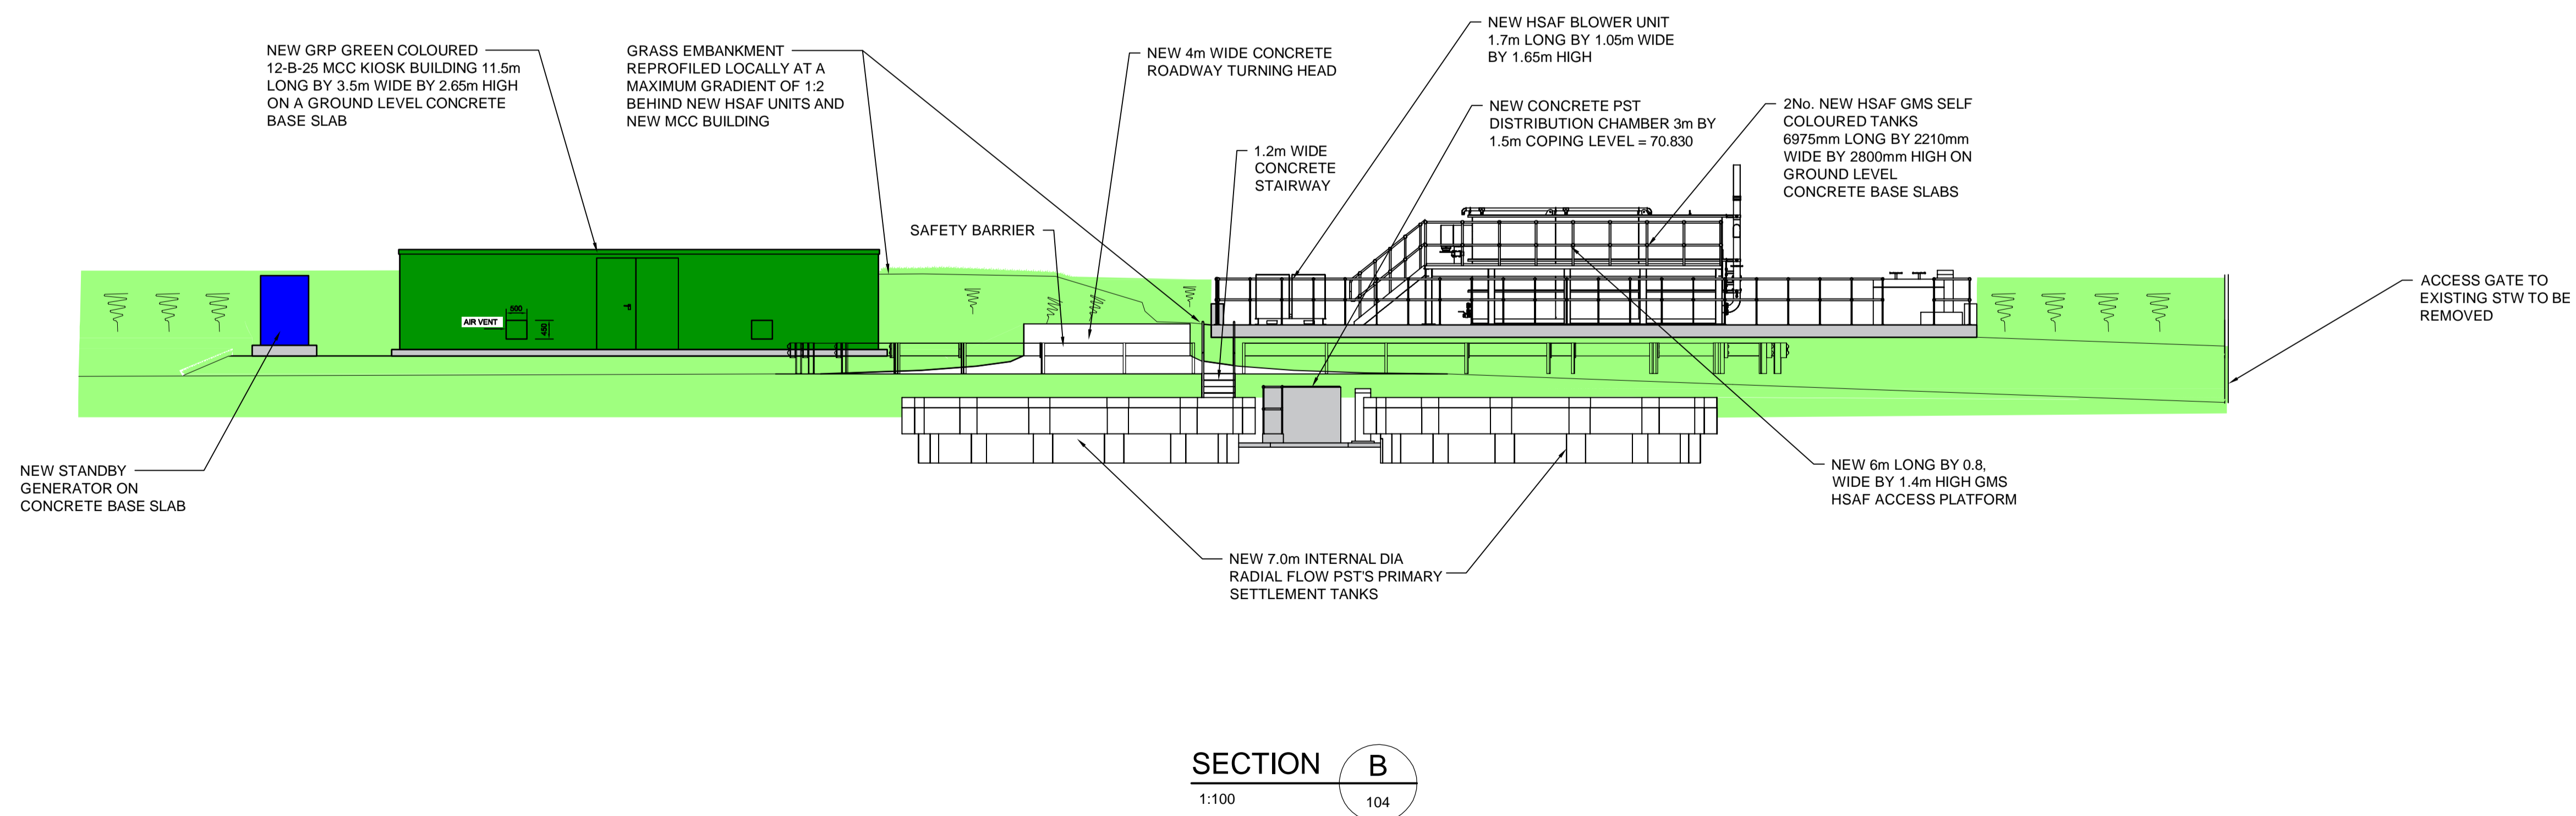

SECTION B
1:100

- Notes
- ALL DIMENSIONS ARE SHOWN IN MILLIMETRES (mm), UNLESS NOTED OTHERWISE.
 - ALL LEVELS ARE SHOWN IN METRES (m) RELATIVE TO AOD, UNLESS NOTED OTHERWISE.
 - SECTION A IS ON A WEST TO EAST ORIENTATION.
 - SECTION B IS ON A SOUTH TO NORTH ORIENTATION.

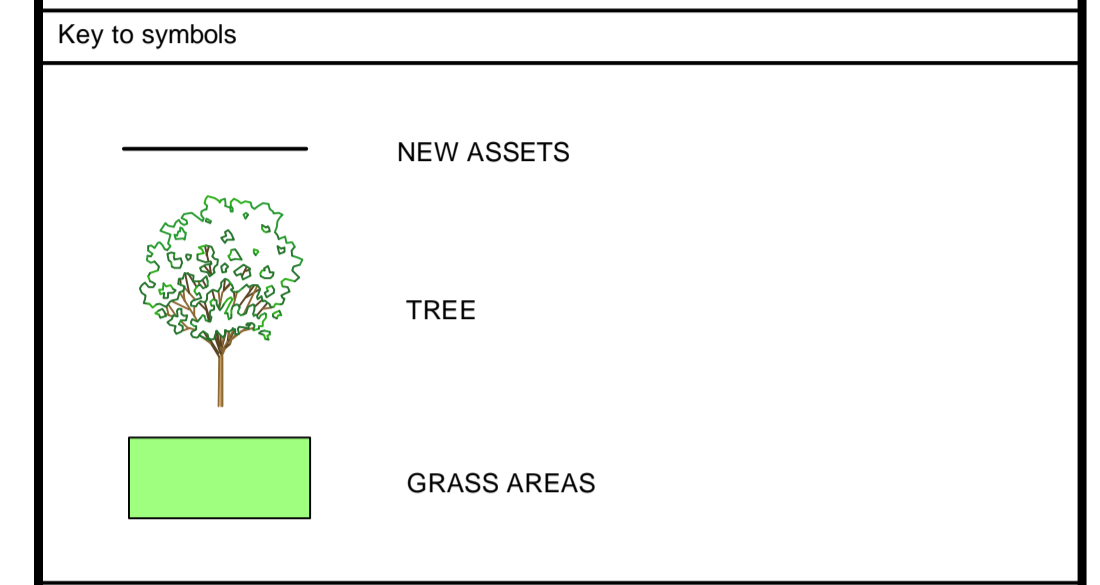

- Reference drawings
- ET38-MMB-00-XX-DR-T-00101 PLANNING SITE LOCATION PLAN
 - ET38-MMB-00-XX-DR-T-00102 PLANNING EXISTING SITE PLAN SHEET 1 OF 2
 - ET38-MMB-00-XX-DR-T-00103 PLANNING EXISTING SITE SECTIONS
 - ET38-MMB-00-XX-DR-T-00104 PLANNING NEW SITE PLAN SHEET 1 OF 2
 - ET38-MMB-00-XX-DR-T-00106 PLANNING NEW SITE LAYOUT VEHICLE SWEEP PATH
 - ET38-MMB-00-XX-DR-T-00107 PLANNING NEW HSAF'S ELEVATIONS
 - ET38-MMB-00-XX-DR-T-00108 PLANNING NEW PST DESLUDGE PS ELEVATIONS
 - ET38-MMB-00-XX-DR-T-00109 PLANNING NEW MCC KIOSK PLAN AND ELEVATIONS
 - ET38-MMB-00-XX-DR-T-00110 PLANNING NEW PST ELEVATIONS
 - ET38-MMB-00-XX-DR-T-00111 PLANNING EXISTING SITE PLAN SHEET 2 OF 2
 - ET38-MMB-00-XX-DR-T-00112 PLANNING NEW SITE PLAN SHEET 2 OF 2

Rev	Date	Drawn	Description	Ch'k'd	App'd
P01	20/01/21	NN	First Issue		KM
P02	29/01/21	NN	Updated with planning consultant comments		KM
P03.1	19/11/21	TH	Updated for planning NMA (HSAF/MCC Building Locations Swapped)		HB TP

Rev	Date	Drawn	Description	Ch'k'd	App'd
P01	20/01/21	NN	First Issue		KM
P02	29/01/21	NN	Updated with planning consultant comments		KM
P03.1	19/11/21	TH	Updated for planning NMA (HSAF/MCC Building Locations Swapped)		HB TP

MMB
MOTT MACDONALD BENTLEY

Mott MacDonald Bentley
Spectrum 5, Spectrum Business Park
Seaham, SR7 7TT
United Kingdom

E info@mm-b.co.uk
W www.mm-b.co.uk

Client

NORTHUMBRIAN WATER *living water*

Status Stamp

NOT FOR CONSTRUCTION

Title

Rothbury STW I&D
New Site Layout Sections
Planning Application

Sheet 1 of 1

DRL No:

Designed	R Nixon	RN	Eng check	H Biasi	HB
Drawn	T Haider	TH	Coordination		---
Dwg check	---	---	Approved	T Pitchforth	TP

Scale at A1: 1:100

Suitability Code	Rev	Security
S2	P03.1	STD

Suitability Description

Suitable for Information

Drawing Number

ET38-MMB-00-XX-DR-T-00105

