

Rev	Date	Description
A01	15/09/21	Approval Issue

APPROVAL




Client
Mr M. McCallum

Project
Vickars Croft, TS27 4QA
Garage Conversion

Title
PROPOSED ROOF PLAN

Project No.	1029	Paper Size	A3
Drawn By	Author	Scale	1 : 50

1029-CPM-P-RL-DR-A-2101

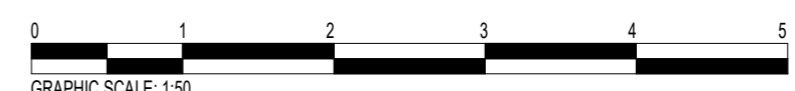

GRAPHIC SCALE: 1:50