


REF: 29 Bentham Avenue v1.0
Floor Plan - Proposed
24/11/2021

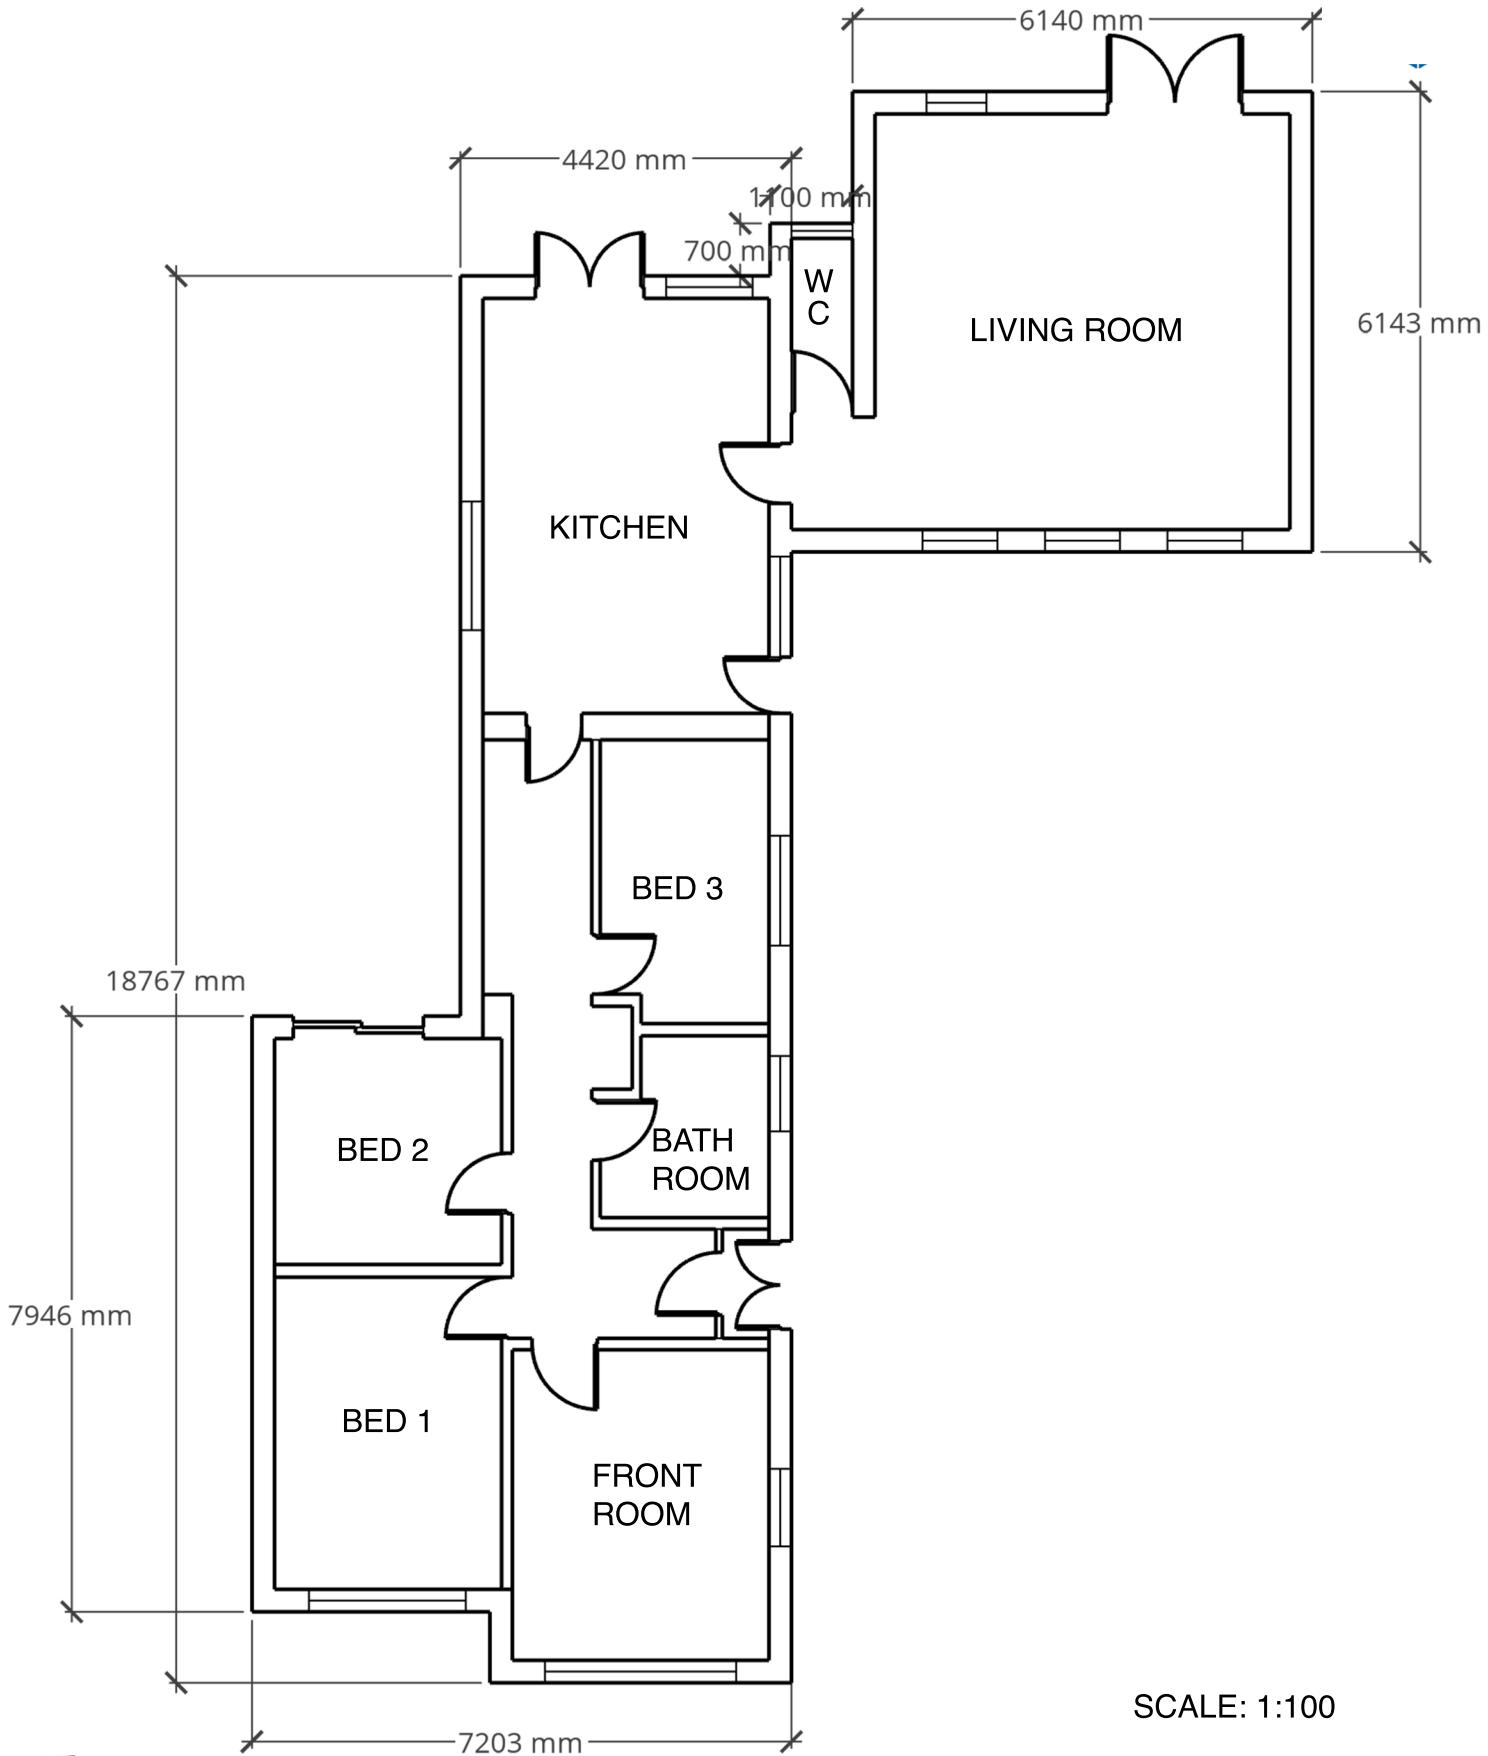

SCALE: 1:100