

- 1 Do not scale off this drawing.
- 2 Any discrepancies to be referred to the Architect.
- 3 This drawing is to be read in conjunction with all relevant specifications and other drawings issued by the Architect, and other specialists.
- 4 This drawing is copyright and is not to be reproduced without RRA permission.
- 5 IF IN DOUBT, ASK.

Updates following client feedback	03/09/21	RB	A
Revision Description	Date	Check	Rev



**RRA Architects Ltd**

Unit A7 Elmbridge Court  
Cheltenham Road East  
Gloucester  
GL3 1JZ

**T** 01432 278 707  
**E** enquiries@rraarchitects.com

[www.rraarchitects.com](http://www.rraarchitects.com)

London  
**T** 0203 130 0398

Hereford  
**T** 01432 278 707

Ludlow  
**T** 01584 519 747

Gloucestershire  
**T** 01242 269374

Client :

Sian Ellis

Project :

Villa Farm, Hewish  
Weston Supermare


Drawing Title :

Proposed Site Plan

Status Planning	Date SEP 2021	Drawn By RB
--------------------	------------------	----------------

Drawing No. 4029 P(0)03	Revision A	Scale AS NOTED
----------------------------	---------------	-------------------

1 Proposed Site Plan  
Scale: 1:200

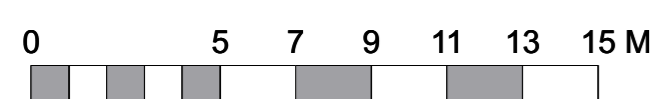

**SKETCH ISSUE**

**Proposed**