
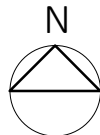


— OWNERSHIP BOUNDARY

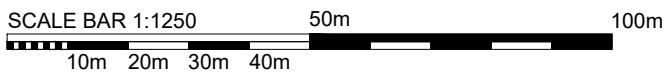

ZMARCHITECTURE

62 albion street
glasgow
g1 1ny

t 0141 572 7001

mail@zmarchitecture.co.uk
www.zmarchitecture.co.uk

REV	DESCRIPTION	BY	DATE
<p>CLIENT ZM ARCHITECTURE</p> <p>PROJECT WARROCH STREET</p> <p>LOCATION PLAN</p> <p>TITLE AS EXISTING</p> <p>JOB NO 21030 SCALE 1:1250 @ A4 SIZE</p> <p>DRAWN LR DATE DEC 21</p>		<p>STATUS PLANNING</p> <p>AE(0)10 -</p>	
<p>Location G:\2021\21030 - WARROCH STREET\ZM AUTOCAD DRAWINGS & SPECIFICATION\AE SERIES\AE(0)10 - SITE PLAN AS EXISTING.DWG</p>		DRG. No.	REV