


Orientation

Schedule of Area


Key



01 FRONT ELEVATION
1:50

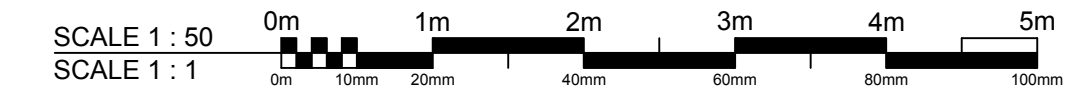

02 REAR ELEVATION
1:50

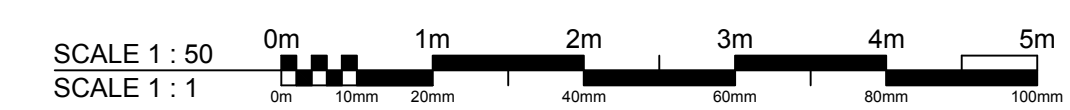

P01	Redrawn	30.11.21
P00	Preliminary issue	11.11.21
Rev	Description	Date



Whitebox Architecture + Design
3 Kenswick Manor
Lower Broadheath
Worcester WR2 6QB

Client
MR J. VENABLES

Project
WILLOW END, SALTS LANE, DRAYTON BASSETT
TAMWORTH, STAFFORDSHIRE, B78 3UD

Drawing Title
PLOT 2 - ELEVATIONS AS PROPOSED (SHEET 1)

Project No. 1092	Drawing No. WHB-MA[2]10003	Revision P01
Scale 1:50@A1	Date 11.11.21	Drawn by WHB

Status
PLANNING