


Orientation

Schedule of Area


Key



01 FRONT ELEVATION  
1:50

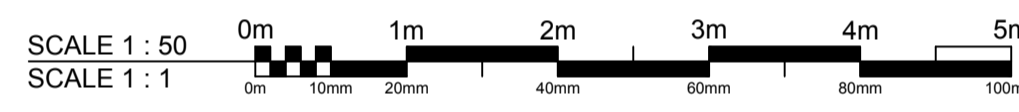

02 REAR ELEVATION  
1:50

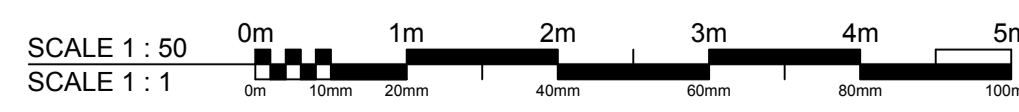

P01	Front elevation updated	29.11.21
P00	Preliminary issue	10.11.21
Rev	Description	Date



Whitebox Architecture + Design  
3 Kenswick Manor  
Lower Broadheath  
Worcester WR2 6QB

Client  
MR J. VENABLES

Project  
WILLOW END, SALTS LANE, DRAYTON BASSETT  
TAMWORTH, STAFFORDSHIRE, B78 3UD

Drawing Title  
PLOT 1 - ELEVATIONS AS PROPOSED (SHEET 1)

Project No. 1092	Drawing No. WHB-MA[2]0001	Revision P01
Scale 1:50@A1	Date 10.11.21	Drawn by WHB

Status  
**PLANNING**