



Scale 1 : 100 Existing (East facing) front elevation 66 & 64




Scale 1 : 100 Existing (South facing) side elevation 66



Scale 1 : 100 Existing (North facing) side elevation 64



Scale 1 : 100 Existing (West facing) rear elevation 64 & 66

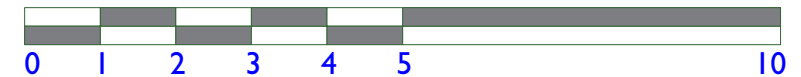

Holdsworth Designs
 12 Greentrees Avenue, Tonbridge, Kent, TN10 4ND
 Tel. 07740 320081
 Email: martyholdsworth@gmail.com

Client	Mr. James Ashcroft & Mr. Tom Knight	Address	64 / 66 Tudor Drive Otford Kent TN14 5QR	Scale	1 : 100	Drawing Title	Existing elevations	Drawing Number	21/14.05
Project	Kitchen & Dayroom extension			Drawn by	MGH	Date	18.11.2021		