


TUDOR DRIVE

Scale 1 : 100 Sewer and rainwater drainage plan

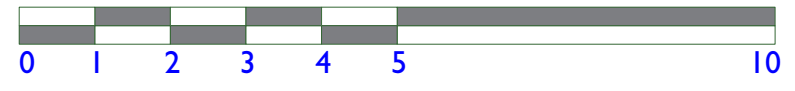

Client	Mr. James Ashcroft & Mr. Tom Knight	Address	64 / 66 Tudor Drive Otford	Scale	1 : 100	Drawing Title	New Drainage Plan	Drawing Number	21/14.10
Project	Kitchen & Dayroom extension		Kent TN14 5QR	Drawn by	MGH	Date	28.12.2021		