


Scale 1 : 100 Existing ground floor plan

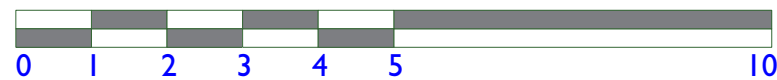

Holdsworth Designs  
 12 Greentrees Avenue, Tonbridge, Kent, TN10 4ND  
 Tel. 07740 320081  
 Email: martyholdsworth@gmail.com

Client	Mr. James Ashcroft & Mr. Tom Knight	Address	64 / 66 Tudor Drive Otford Kent TN14 5QR	Scale	1 : 100	Drawing Title	Existing Gr. fl. Plan	Drawing Number	21/14.04
Project	Kitchen & Dayroom extension			Drawn by	MGH	Date	14.11.2021		