



Scale 1 : 100 Proposed (East facing) front elevation 66 & 64



Scale 1 : 100 Proposed (South facing) side elevation 66

**Finishes specification**

**East elevation**

No change

**South elevation**

Rendered & painted White to match existing  
White upvc window to match existing

**North elevation**

Rendered & painted White to match existing  
Upvc Windows & door to match existing

**West elevation**


Rendered & painted White to match existing  
White Upvc windows & rear door  
Bi-fold doors Grey



Scale 1 : 100 Proposed (North facing) side elevation 64



Scale 1 : 100 Proposed (West facing) rear elevation 64 & 66

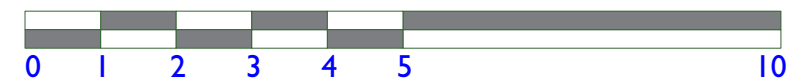

Holdsworth Designs  
12 Greentrees Avenue, Tonbridge, Kent, TN10 4ND  
Tel. 07740 320081  
Email: martynholdsworth@gmail.com

Client	Mr. James Ashcroft & Mr. Tom Knight	Address	64 / 66 Tudor Drive Otford Kent TN14 5QR	Scale	1 : 100	Drawing Title	New elevations Added rear door 66	Drawing Number	21/14.09
Project	Kitchen & Dayroom extension			Drawn by	MGH	Date	Revised 24.01.2022		