


Scale 1 : 125 Existing site plan

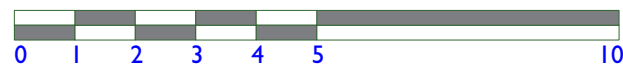

Holdsworth Designs
 12 Greentrees Avenue, Tonbridge, Kent, TN10 4ND
 Tel. 07740 320081
 Email: martynholdsworth@gmail.com

holdsworth designs

Client	Mr. James Ashcroft & Mr. Tom Knight	Address	64 / 66 Tudor Drive Otford	Scale	1 : 125	Drawing Title	New Site plan plan
Project	Kitchen & Dayroom extension		Kent TN14 5QR	Drawn by	MGH	Date	07.11.2021

Drawing Number

21/14.07