


Upper floor extension and roof to be clad in dark grey zinc

New Ground Floor extension to be built in random rubble Stone to match existing walls

New anthracite grey aluminium windows and doors



North Elevation as Proposed, 1:100

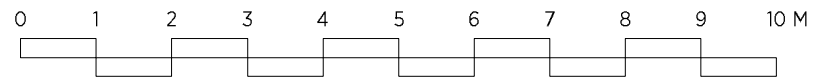

PLANNING

Project: Garngibboch House, Airdrie  
Client: -  
Title: North Elevation as Proposed  
Dwg. No: D(7)120

Revision:

Job No: NV0554  
Scale: 1:100@A3  
Drawn: AD/ rpk  
Date: 08.02.22

**NVDC**  
ARCHITECTS

Bradbury House  
10 High Craighall  
Glasgow, G4 9UD

0141 959 8752  
enquiries@nvdc.co.uk  
www.nvdc.co.uk