




Ground Floor Plan as Existing, 1:100

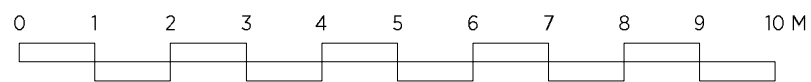

PLANNING

PLANNING	Project: Garngibboch House, Airdrie	Job No: NV0554	NVDC ARCHITECTS Bradbury House 10 High Craighall Glasgow, G4 9UD 0141 959 8752 enquiries@nvdc.co.uk www.nvdc.co.uk
	Client: -	Scale: 1:100@A3	
	Title: Ground Floor Plan as Existing	Drawn: AD/ rpk	
	Dwg. No: E(0)100	Date: 08.02.22	

Revision: