


First Floor Plan as Existing, 1:100

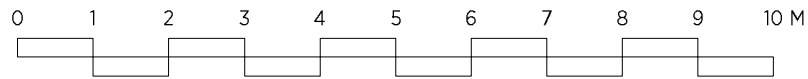

PLANNING

Project: Garngibboch House, Airdrie
 Client: -
 Title: First Floor Plan as Existing
 Dwg. No: E(0)101

Revision:

Job No: NV0554
 Scale: 1:100@A3
 Drawn: AD/ rpk
 Date: 08.02.22

NVDC
 ARCHITECTS

Bradbury House
 10 High Craighall
 Glasgow, G4 9UD

0141 959 8752
 enquiries@nvdc.co.uk
 www.nvdc.co.uk