
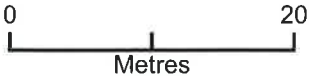


# Whitemoor House

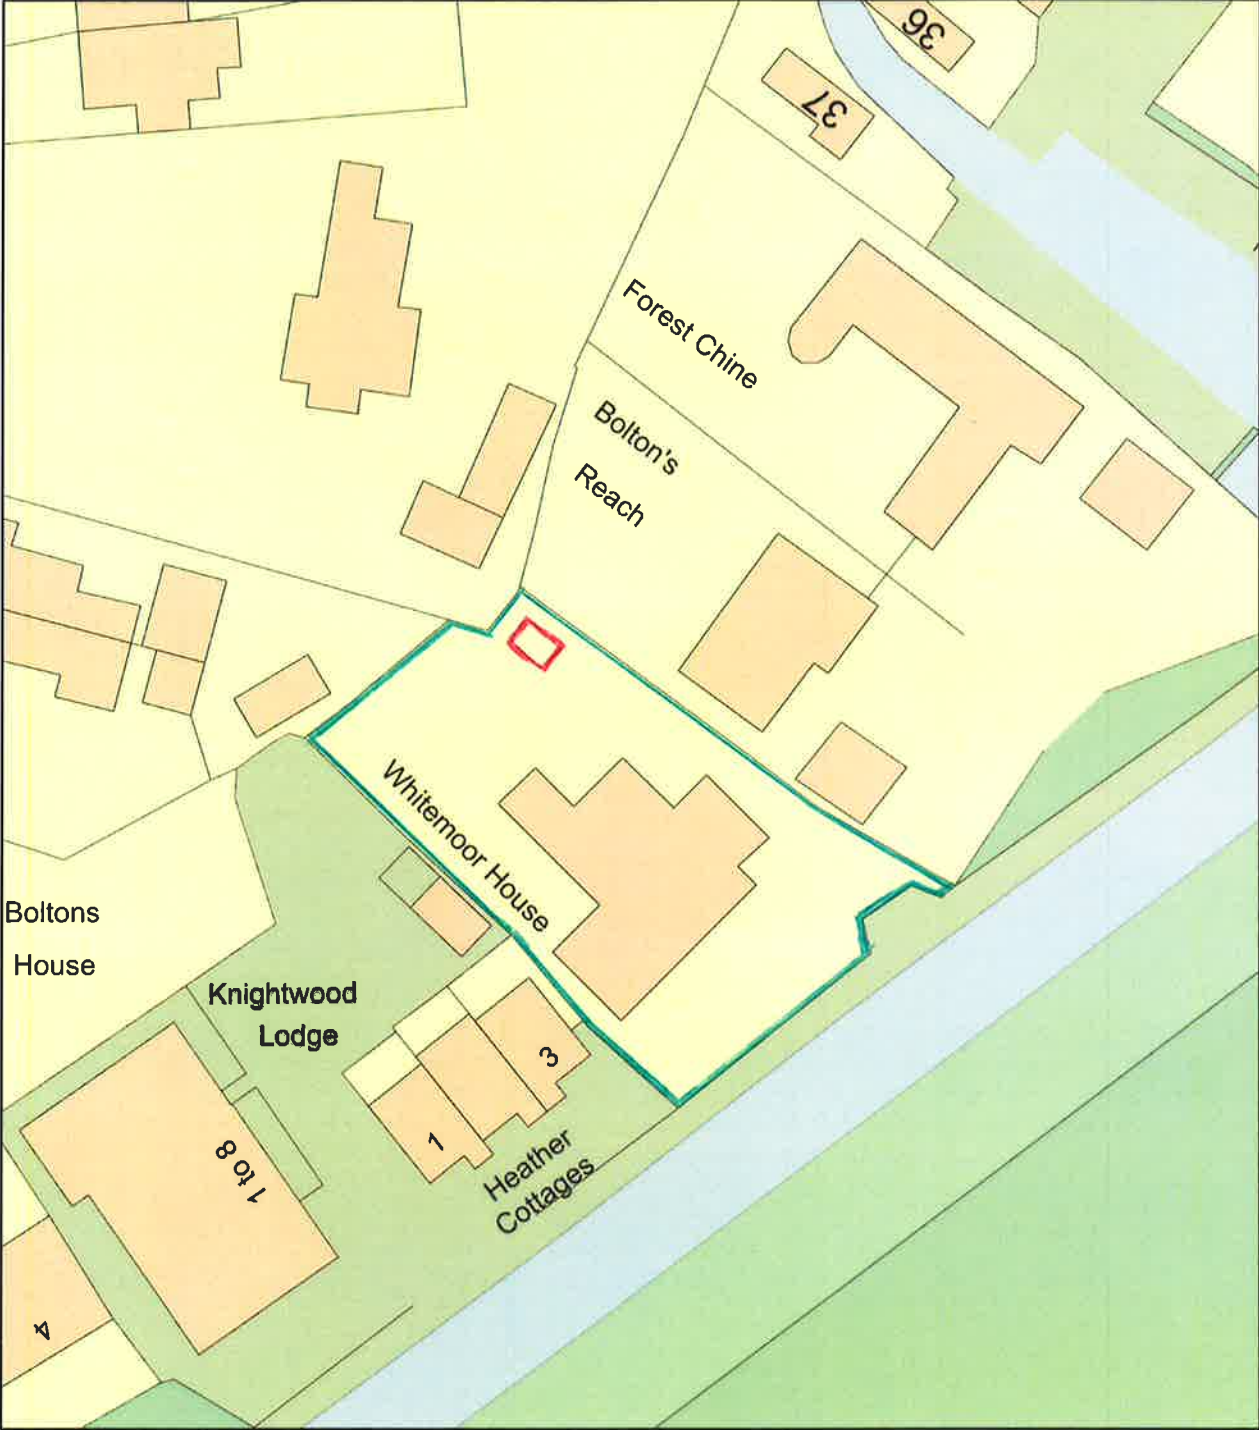

Plan Produced for: Site Plan  
Date Produced: 17 Nov 2021  
Plan Reference Number: TQRQM21321164600123  
Scale: 1:500 @ A4